

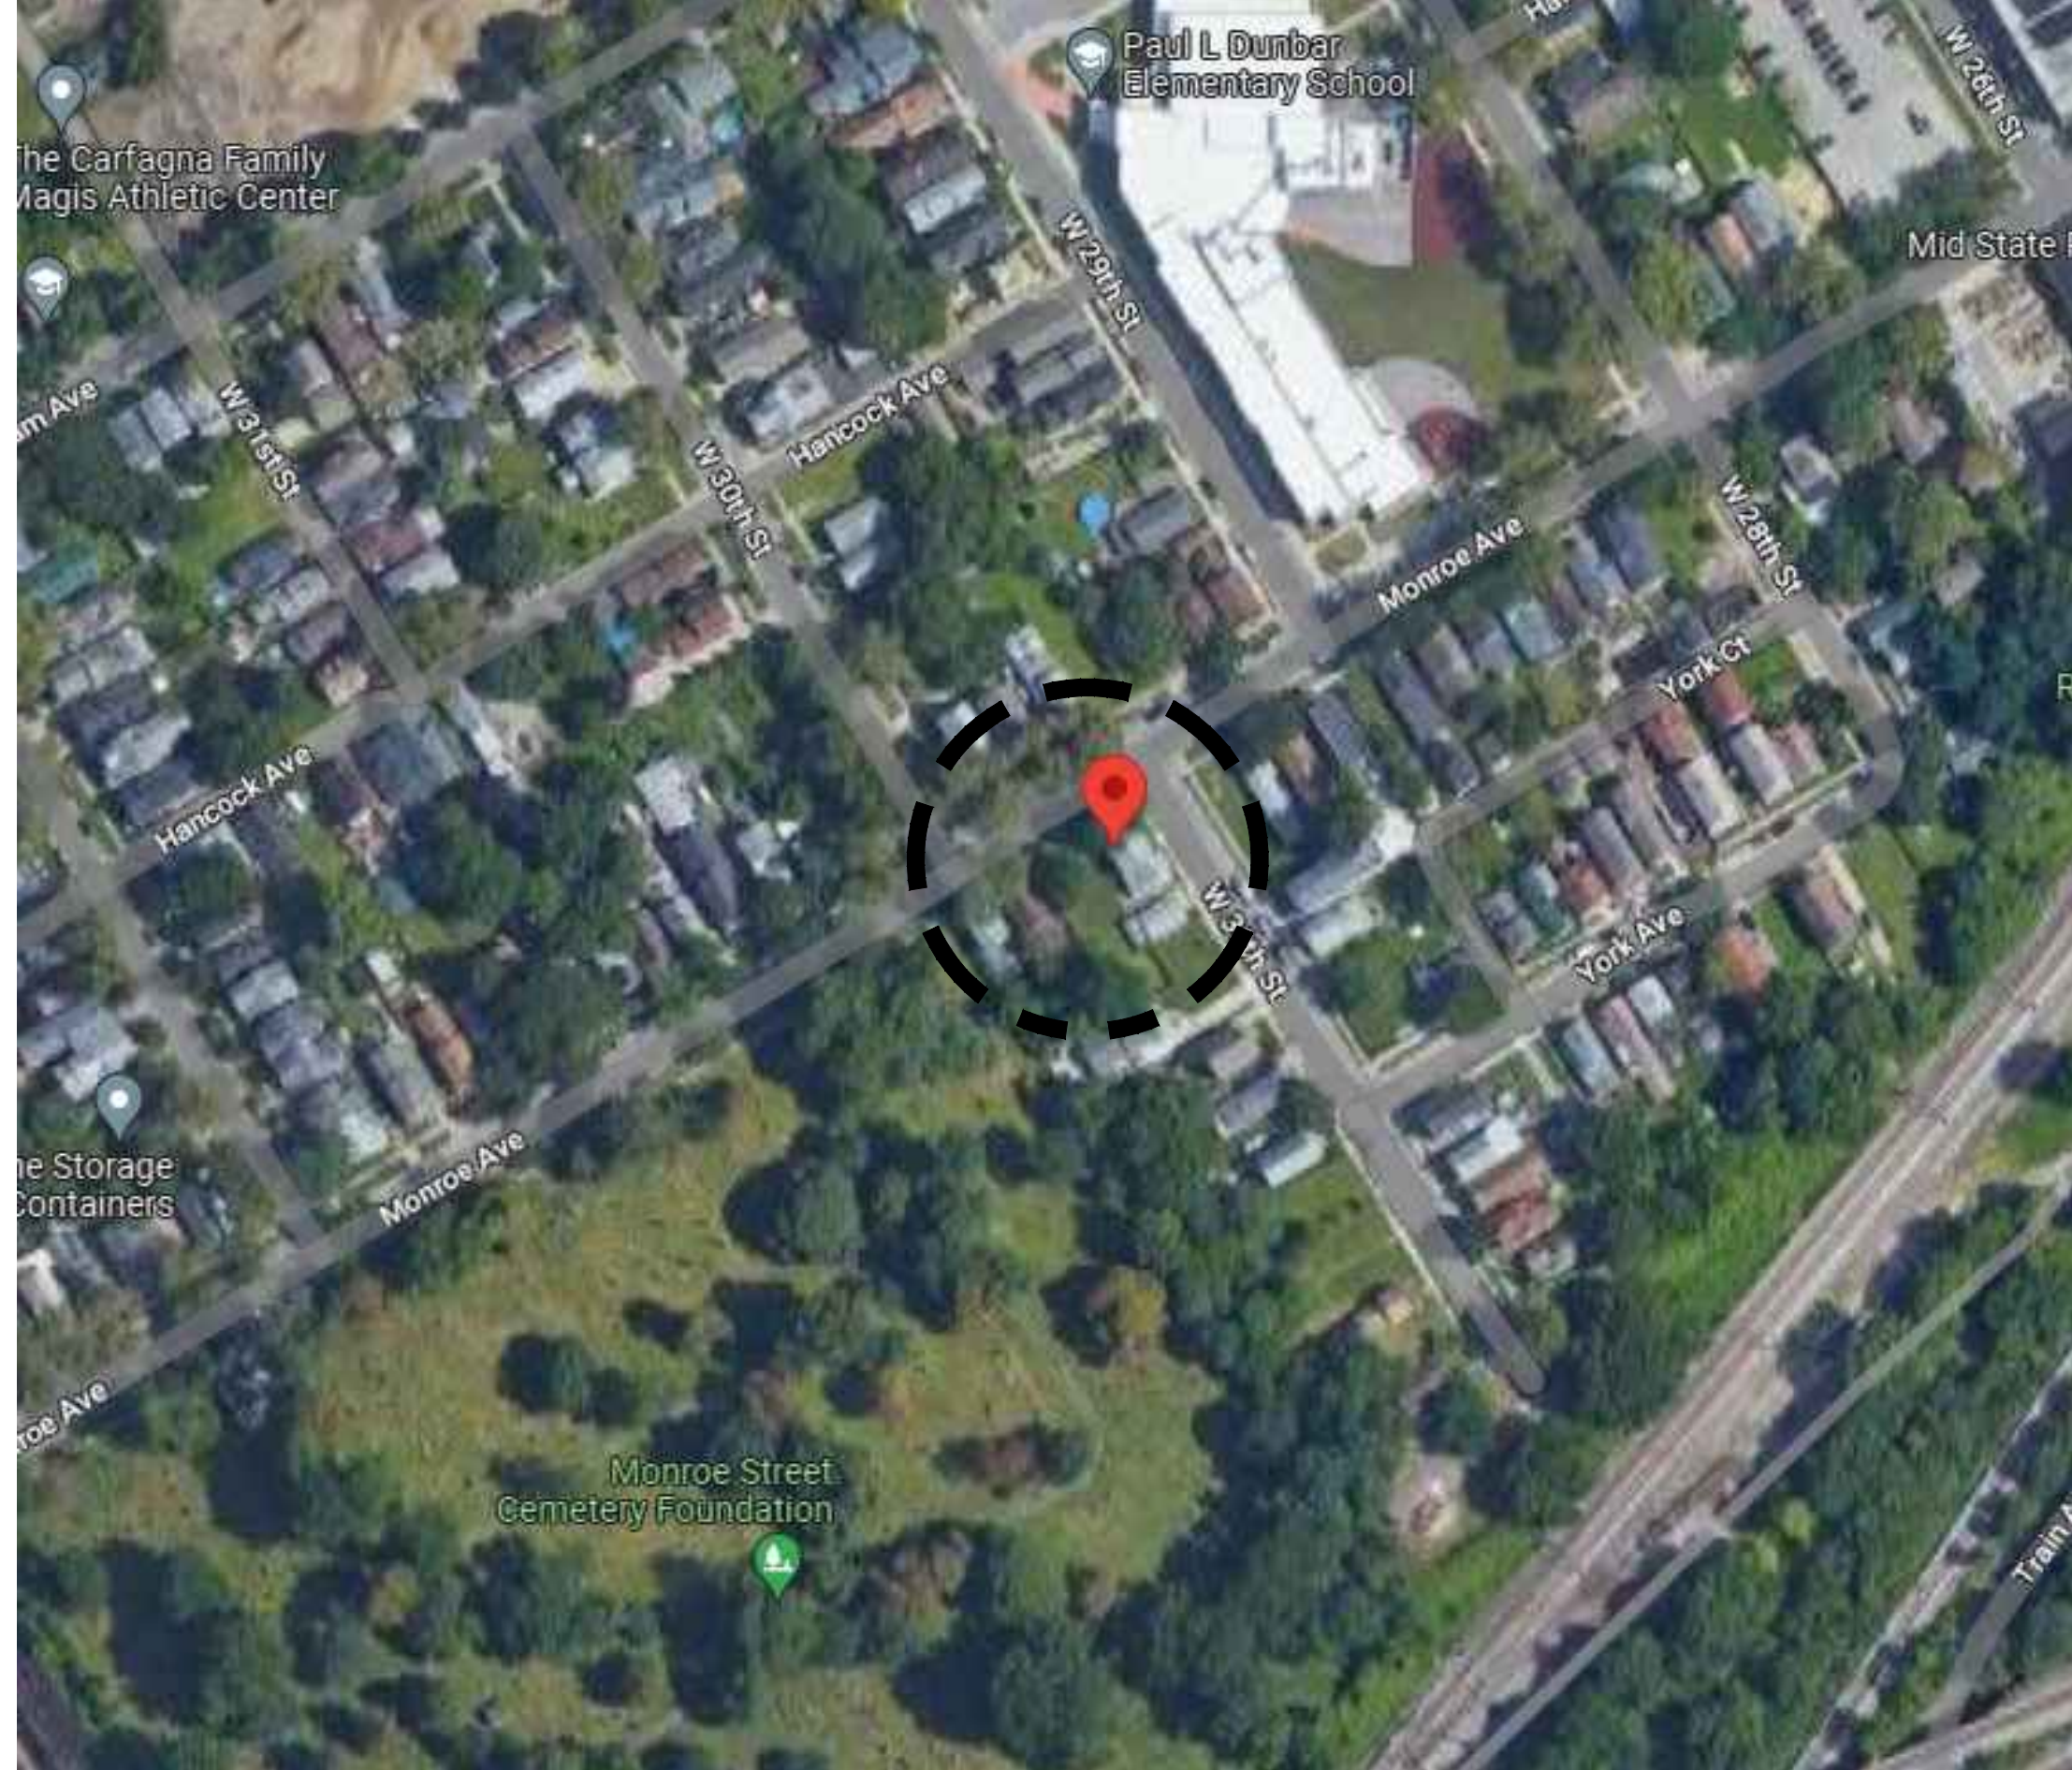


Monroe at W. 30th Street House "A"



| ISSUE | DATE | DESCRIPTION |
|-------|---------|-------------|
| 1 | 3.24.23 | HDRS |

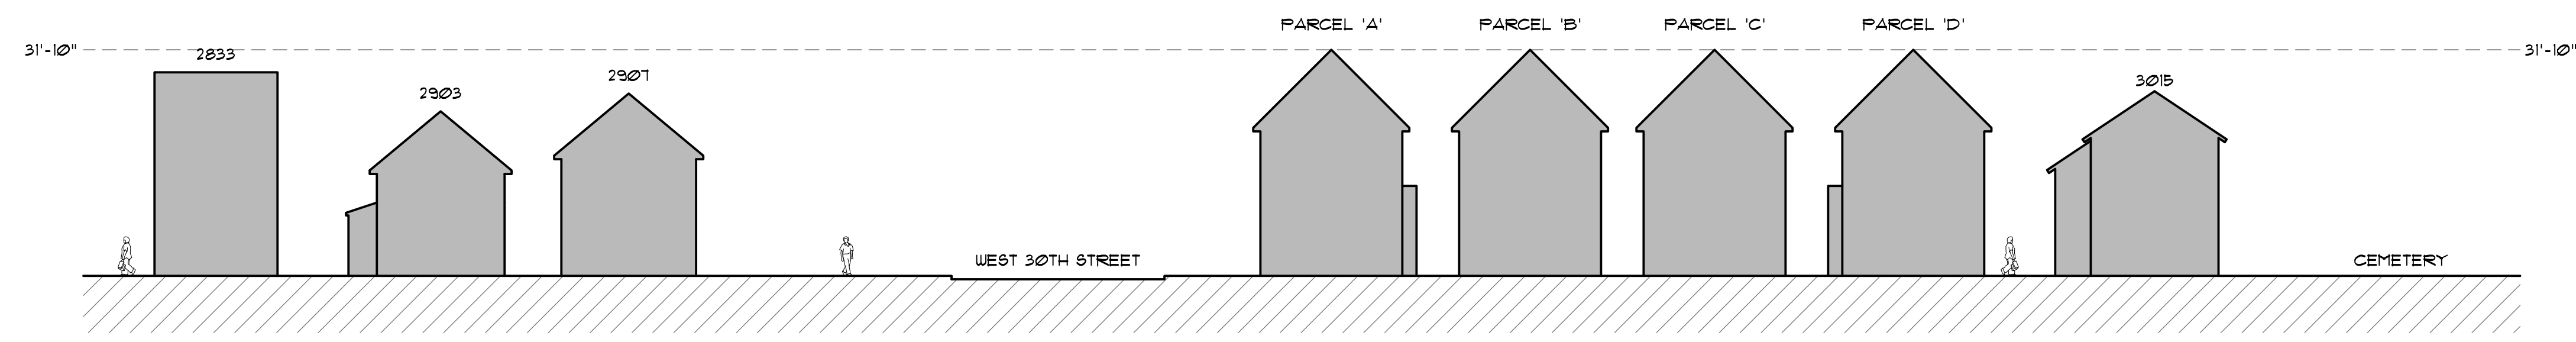

SITE LOCATION MAP
N.T.S.

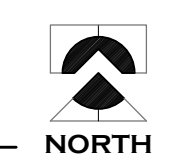

MONROE AVENUE ELEVATION
1/16" = 1'-0"

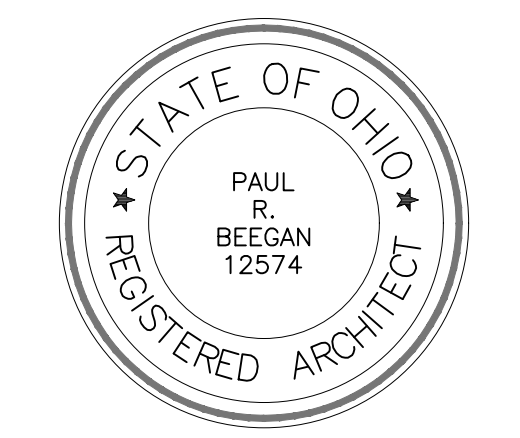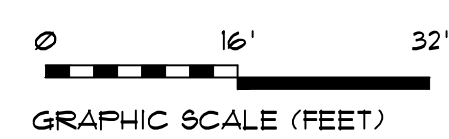

PAUL R. BEEGAN, LICENSE #12574
EXPIRATION DATE: 12.31.2023

BEEGAN
ARCHITECTURAL DESIGN

15703 MADISON AVENUE
LAKEWOOD, OHIO 44107
WWW.BEEGAN-AD.COM

216.521.9000 PHONE
216.916.4591 FAX
PAUL@BEEGAN-AD.COM

project no. 22-038

Berges Home Performance
Monroe at W. 30th SW

3001-3011 monroe avenue
cleveland, oh 44113

Architectural Site Plan,
Location Map
& Street Elevation Diagram


A0

Monroe at W. 30th Street - House "A"


| ISSUE | DATE | DESCRIPTION |
|-------|---------|-------------|
| 1 | 3.24.23 | HDRS |



EXTERIOR RENDERING
N.T.S.

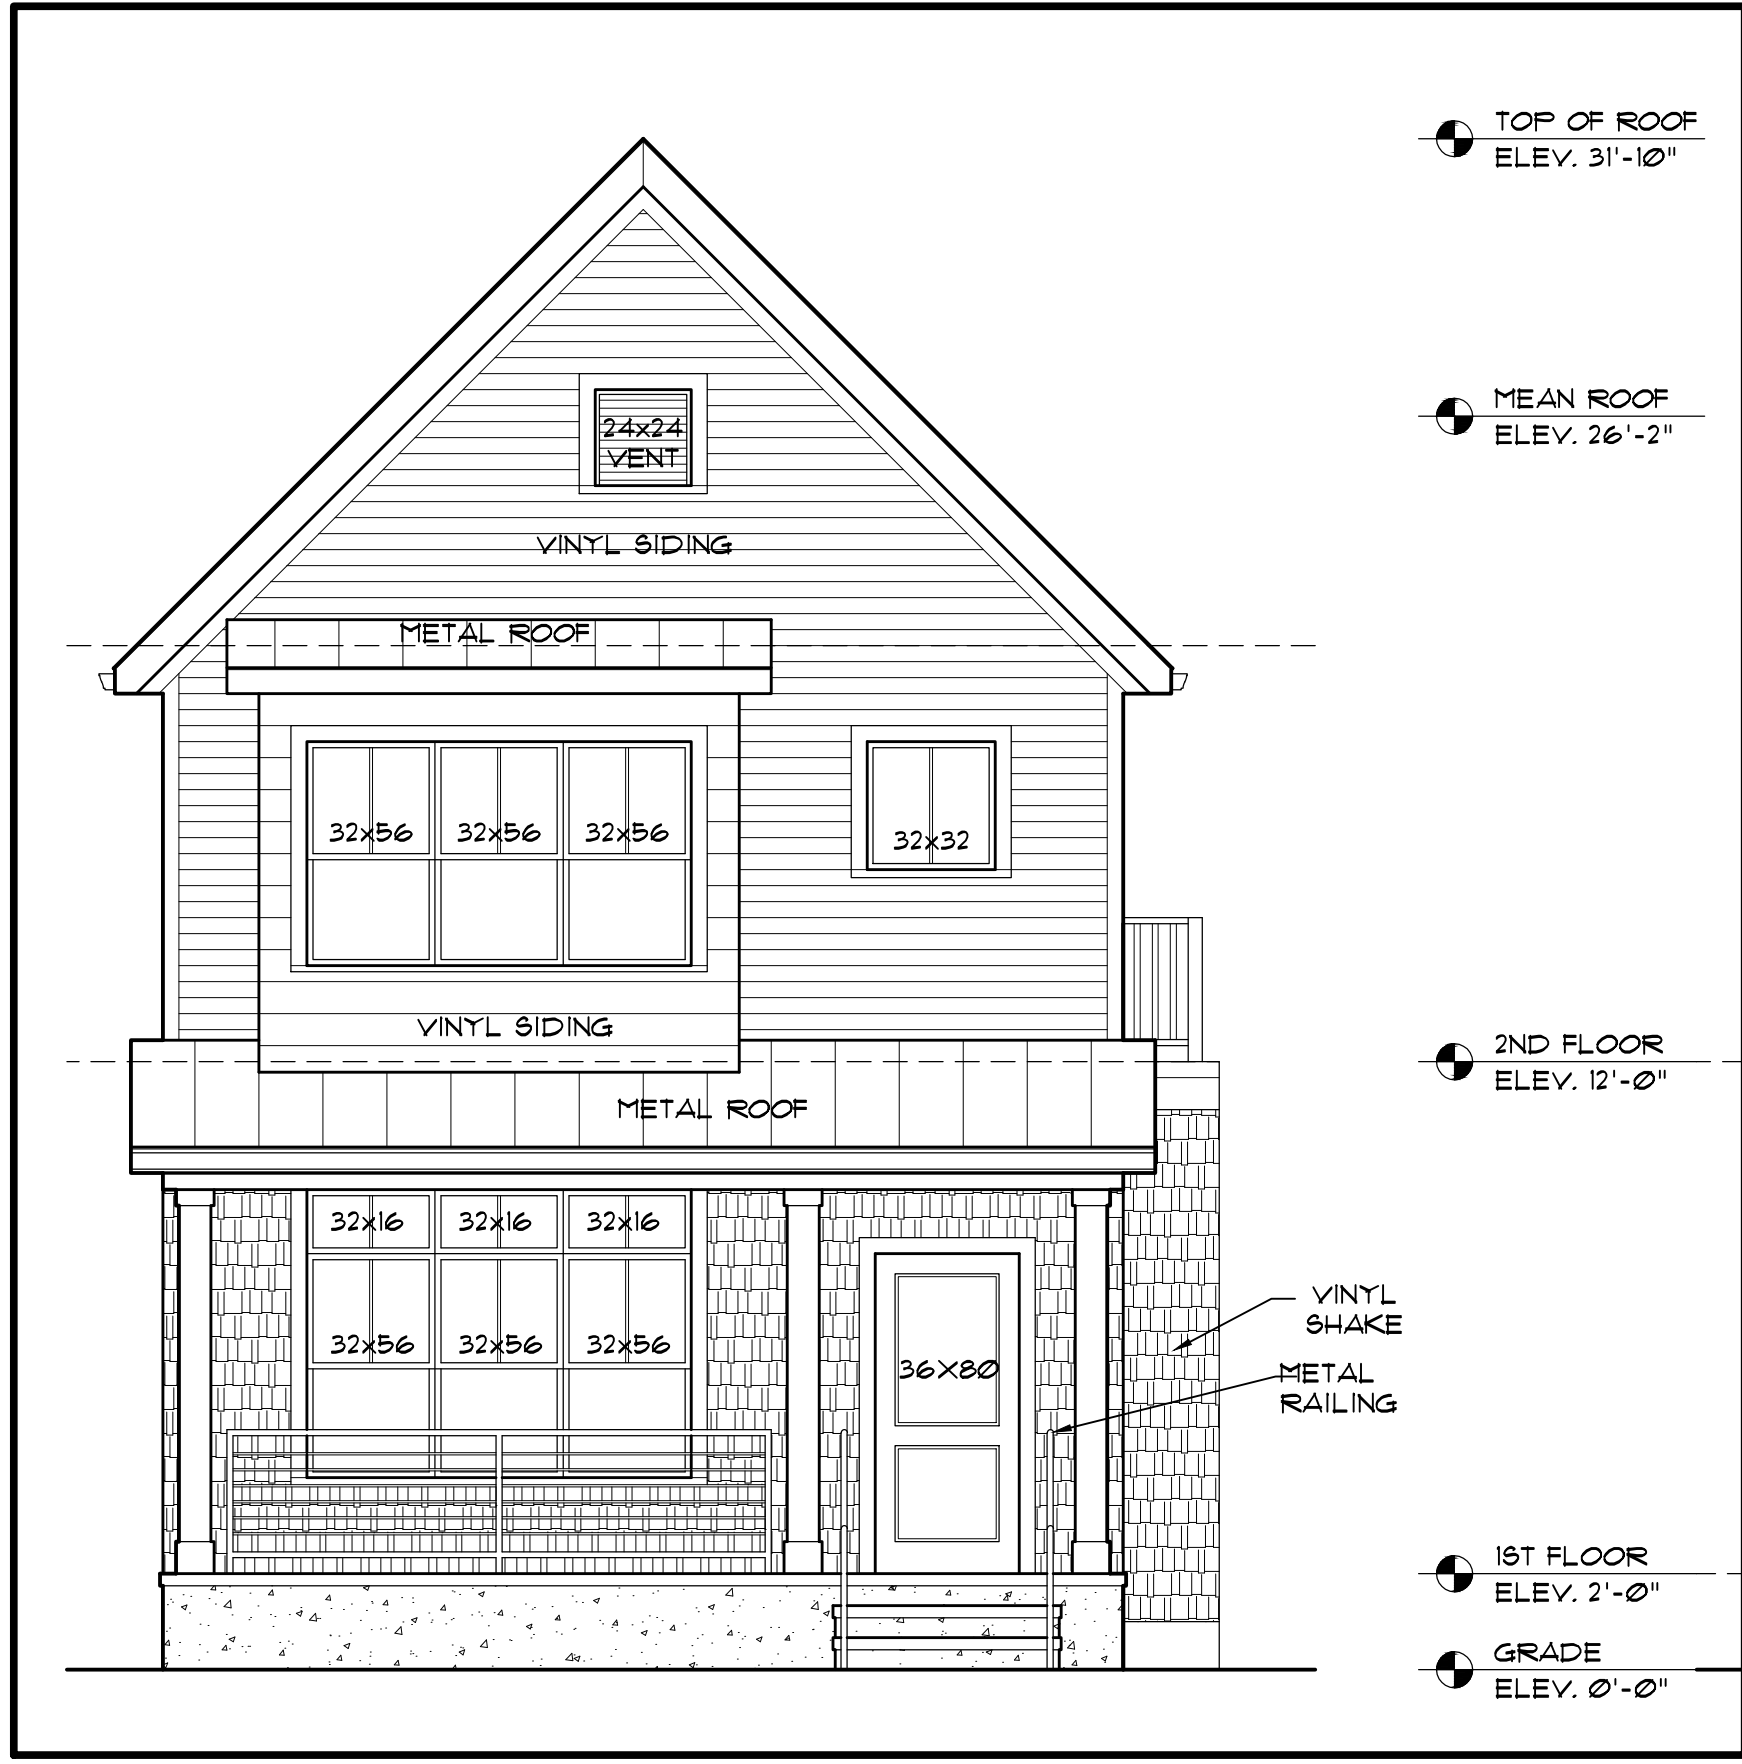

FRONT ELEVATION - MATERIAL LOCATION
1/8" = 1'

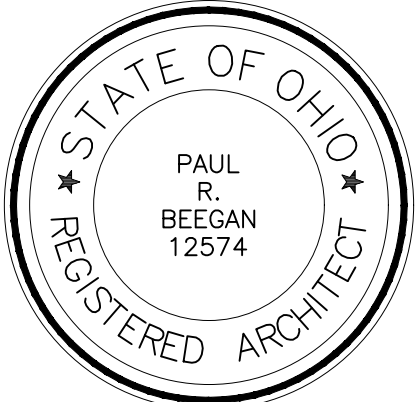

PAUL R. BEEGAN, LICENSE #12574
EXPIRATION DATE: 12.31.2023

BEEGAN
ARCHITECTURAL DESIGN

15703 MADISON AVENUE
LAKEWOOD, OHIO 44107
WWW.BEEGAN-AD.COM

216.521.9000 PHONE
216.916.4591 FAX
PAUL@BEEGAN-AD.COM

project no. 22-038

Berges Home Performance
Monroe at W. 30th SW

3001-3011 monroe avenue
cleveland, oh 44113

Exterior Rendering
& Exterior Finishes

A1



VINYL SHAKE SIDING - PLATINUM GREY
N.T.S.



VINYL SIDING - PLATINUM GREY
N.T.S.



VINYL SIDING - STERLING GREY
N.T.S.






WHITE WINDOW
N.T.S.




METAL RAILING
N.T.S.

| ISSUE | DATE | DESCRIPTION |
|-------|---------|-------------|
| 1 | 3.24.23 | HDRS |

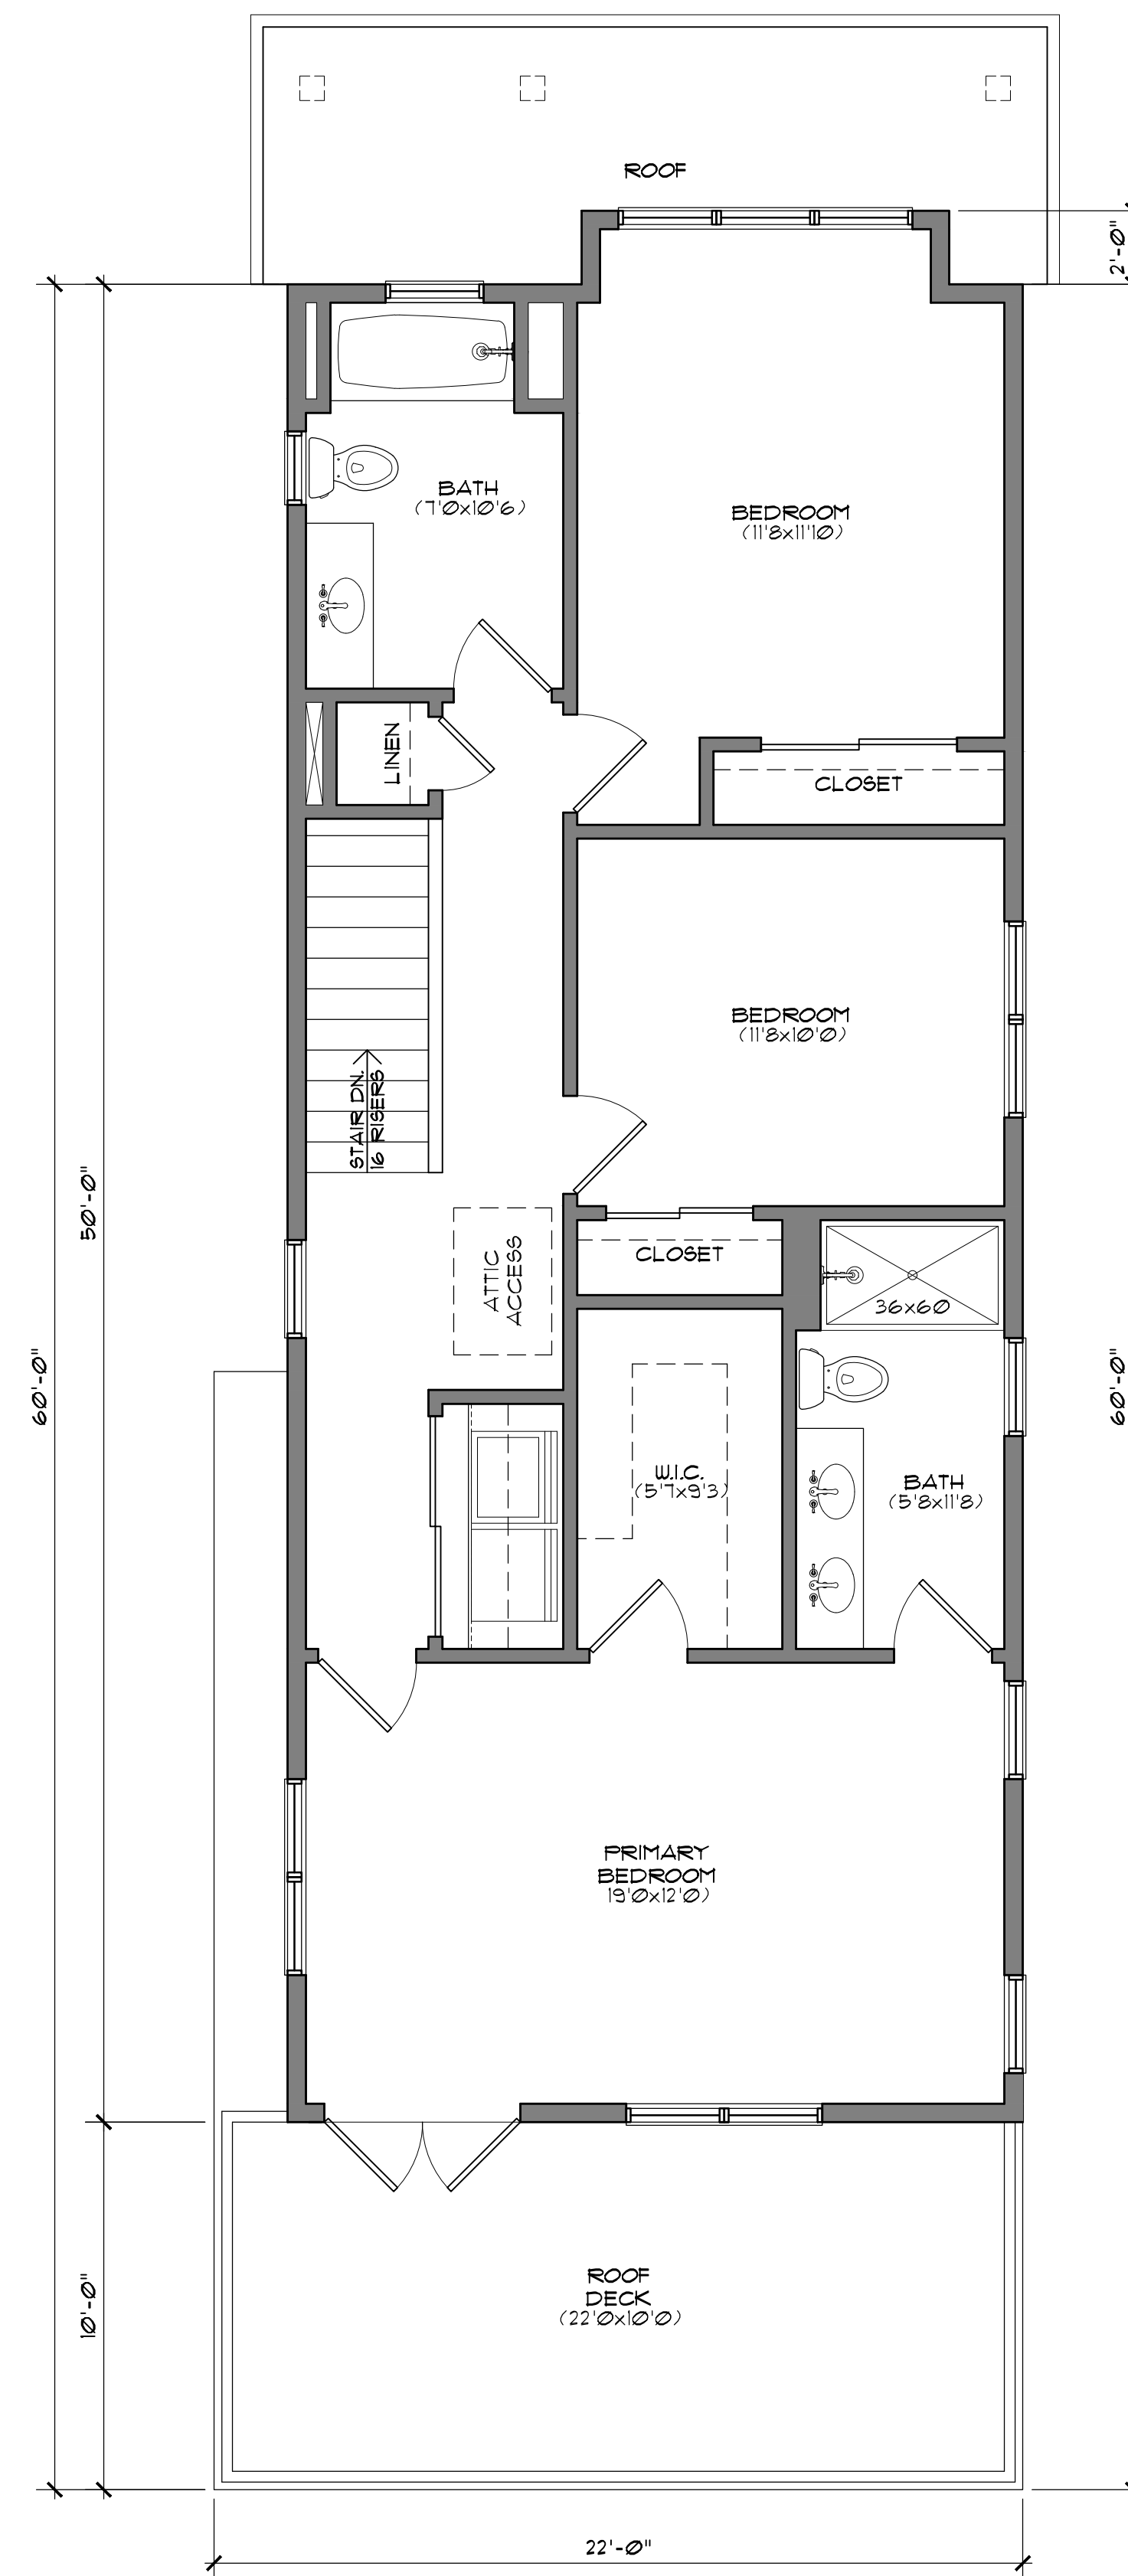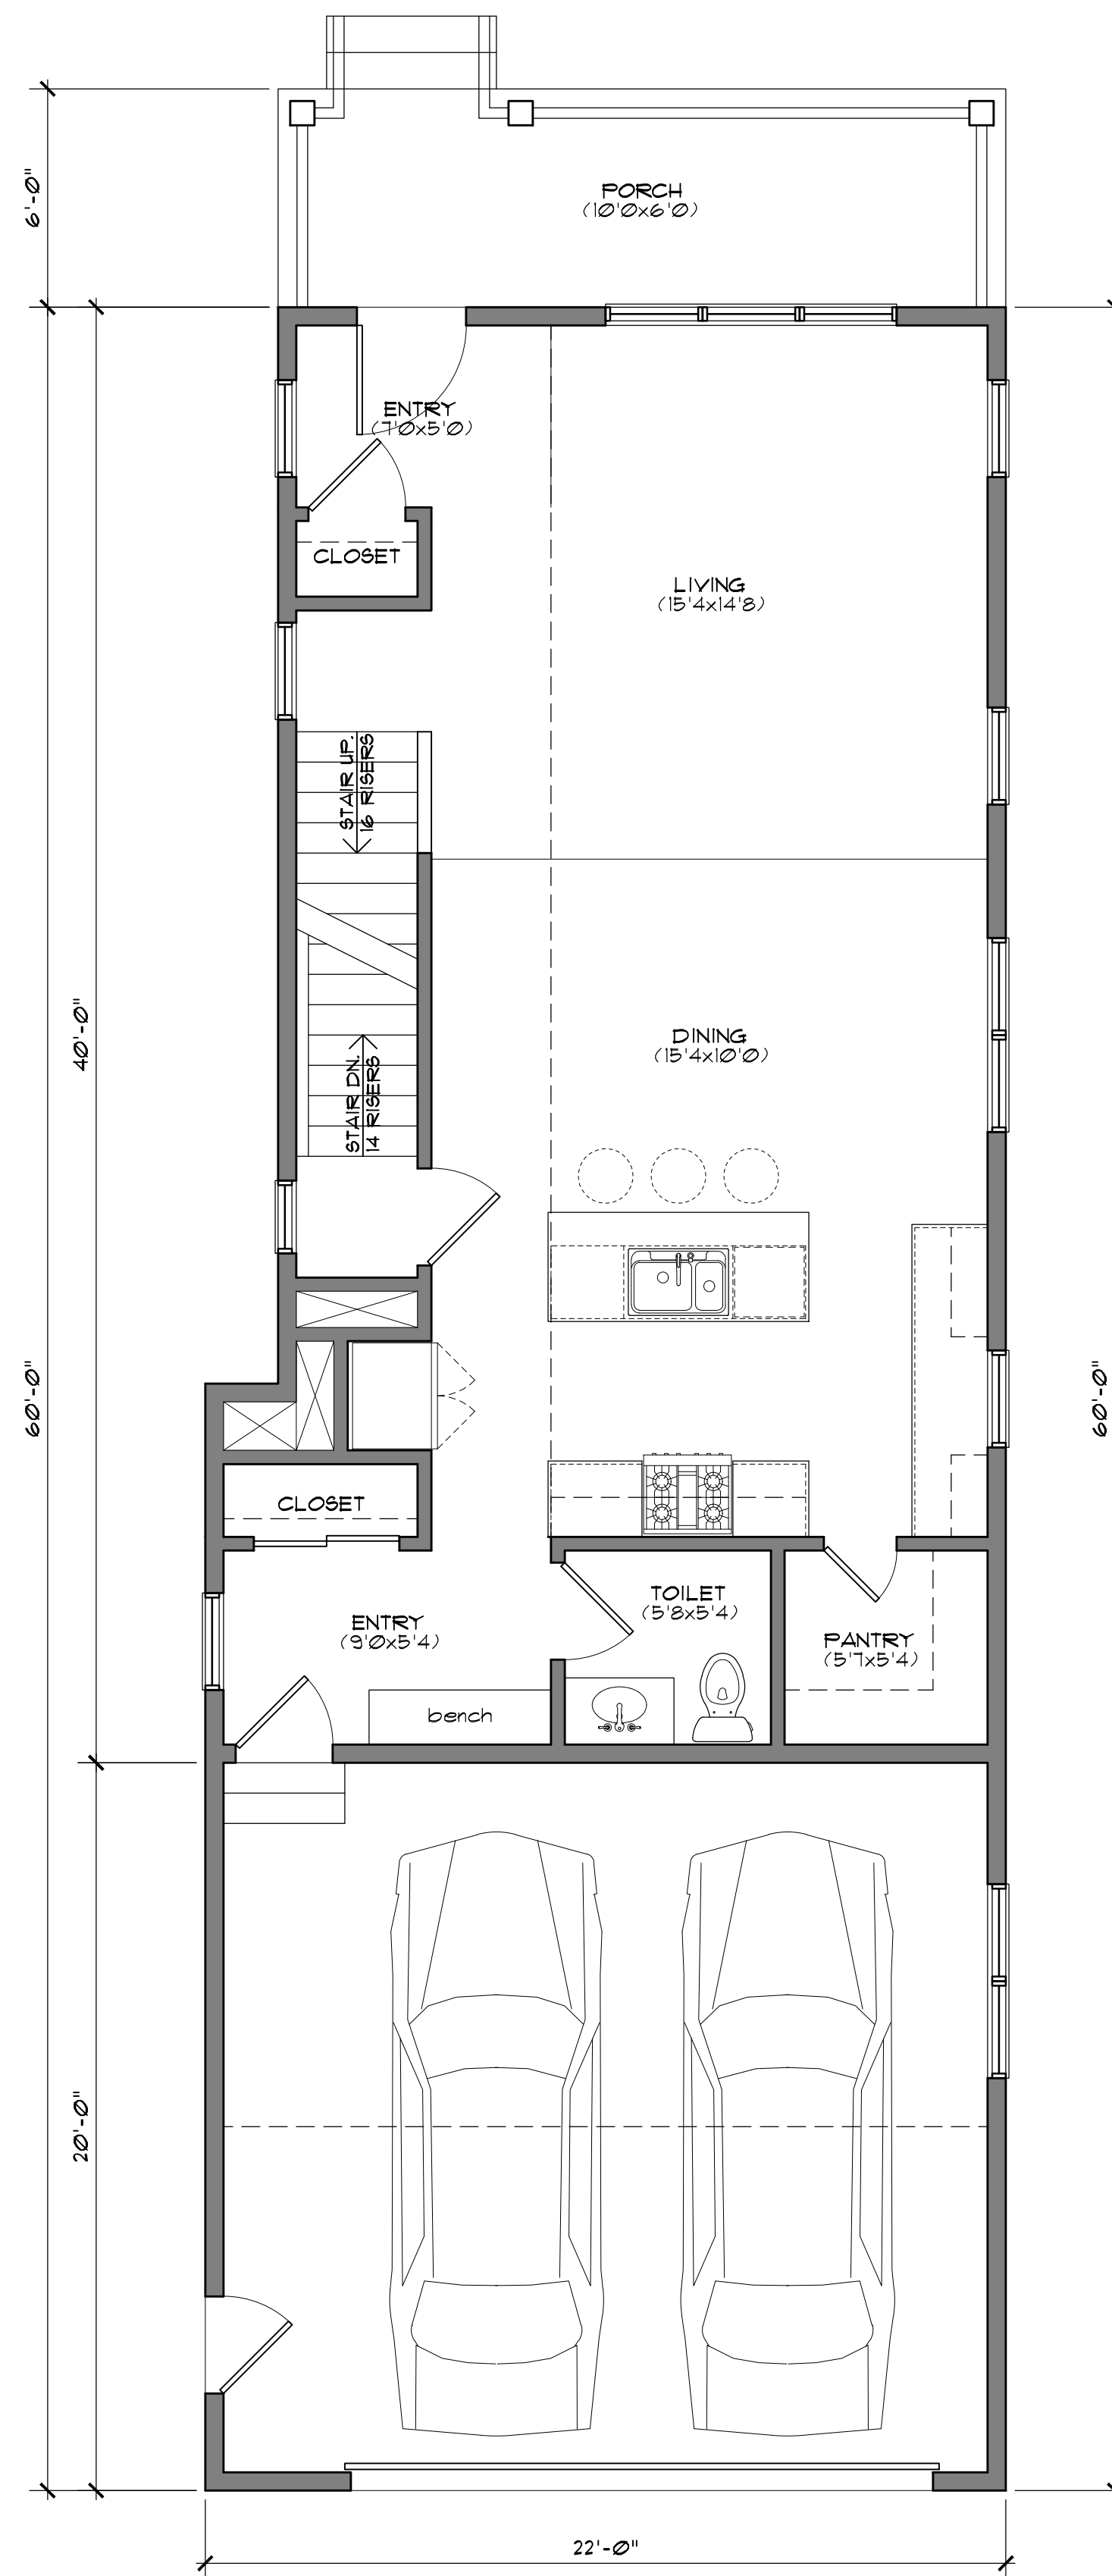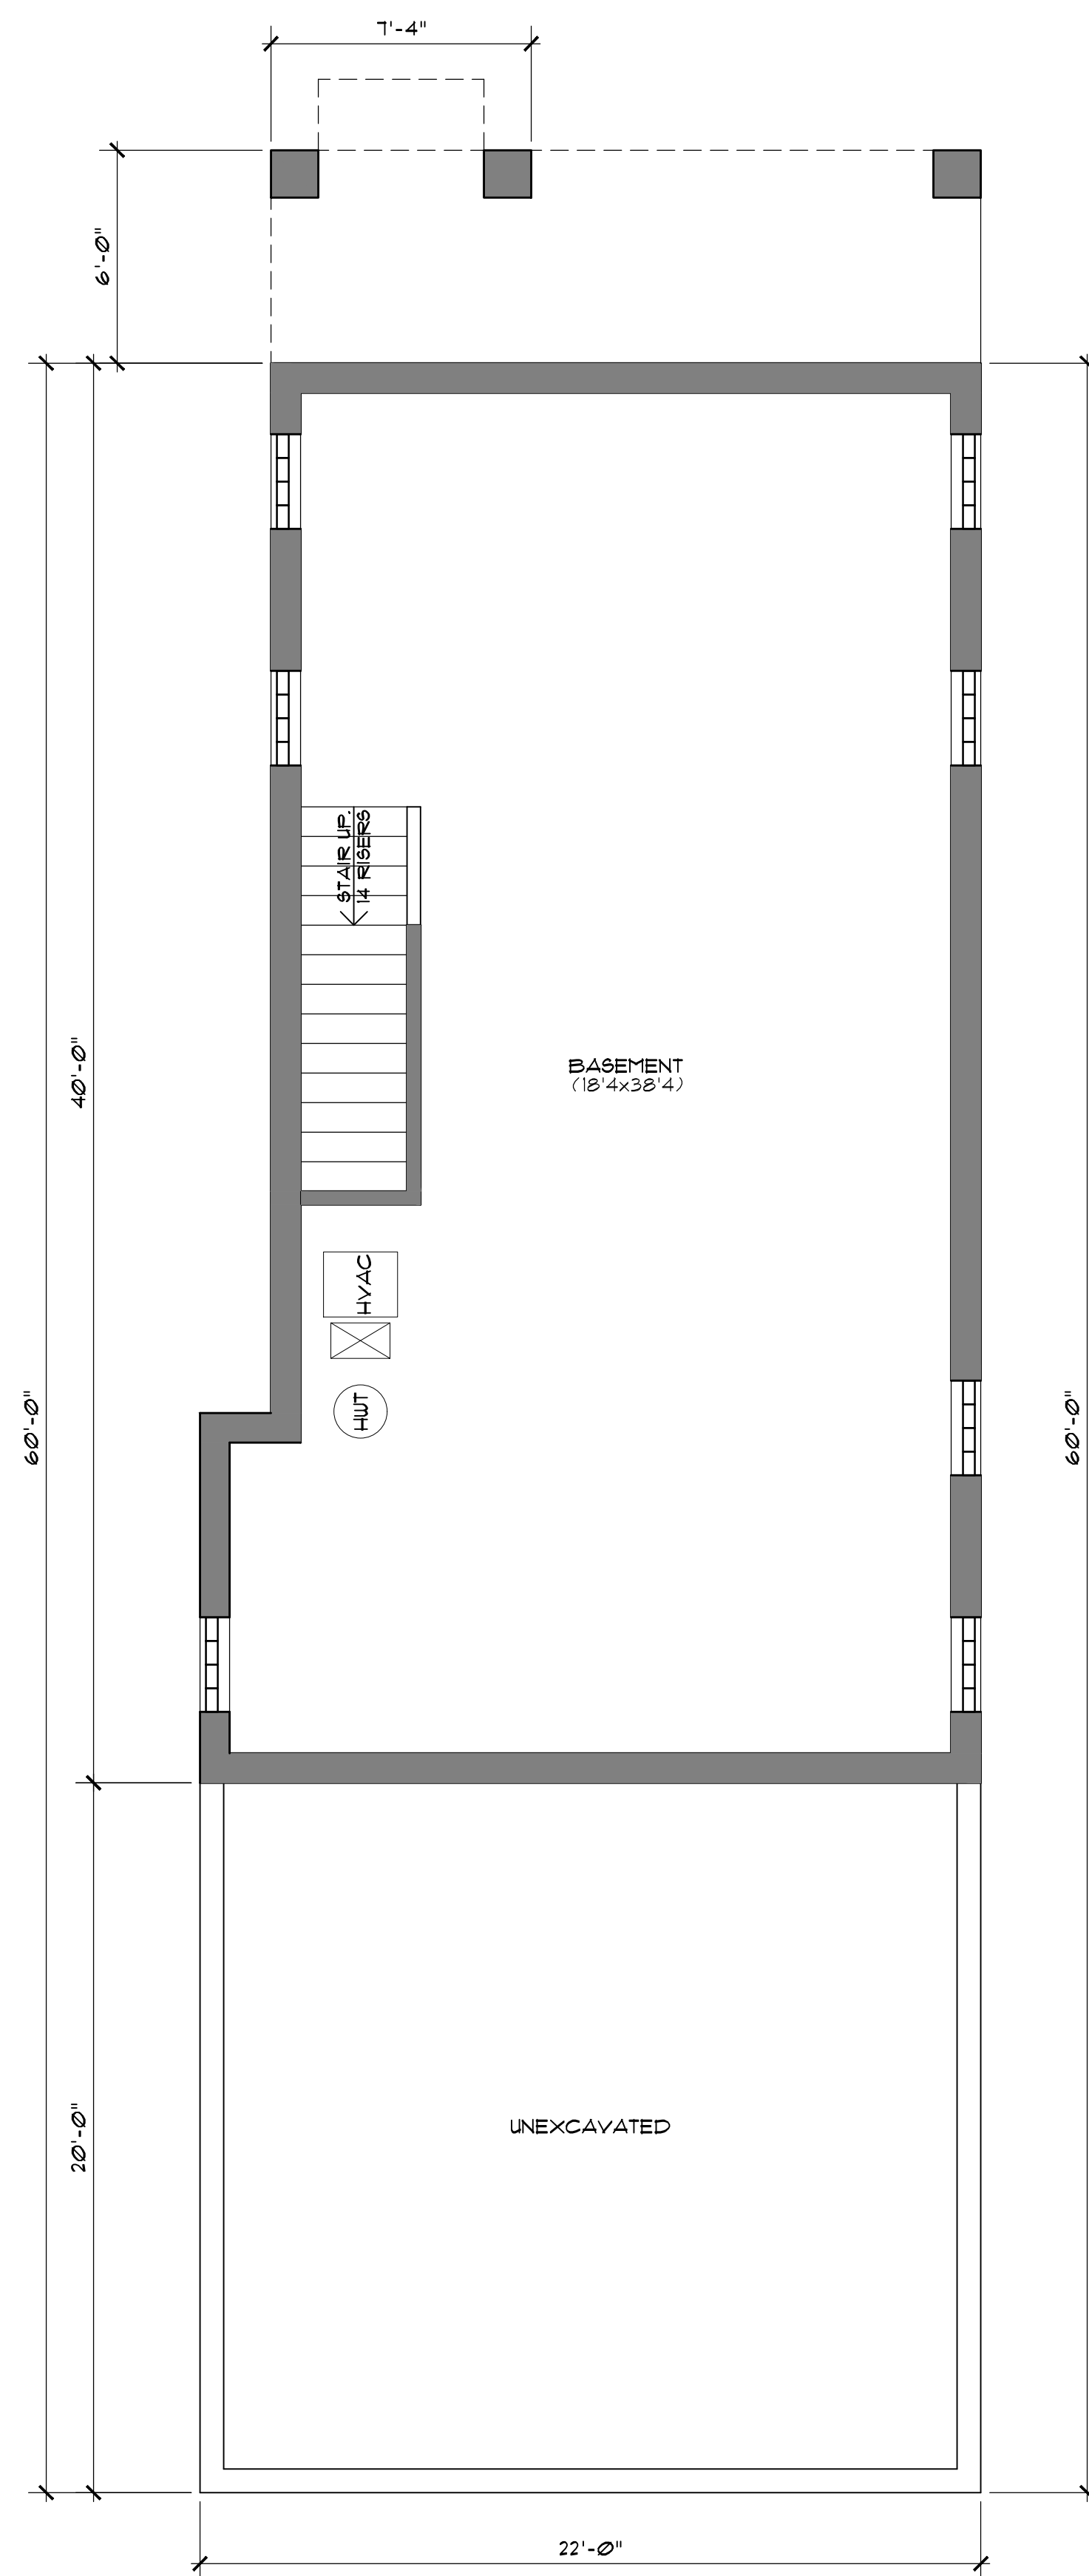

BASEMENT FLOOR PLAN

1/4" = 1'-0"

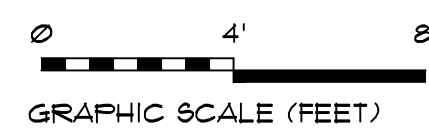

GRAPHIC SCALE (FEET)


3
A2/A2



| AREA SUMMARY: | |
|---------------|-----------------------|
| 1ST FLOOR | 800 GSF / 141 NSF |
| 2ND FLOOR | 1,000 GSF / 931 NSF |
| TOTAL | 1,800 GSF / 1,072 NSF |
| BASEMENT | 102 SF |
| GARAGE | 400 SF |

1ST FLOOR PLAN

1/4" = 1'-0"

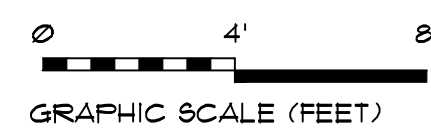


GRAPHIC SCALE (FEET)

3
A2/A2




2ND FLOOR PLAN

1/4" = 1'-0"

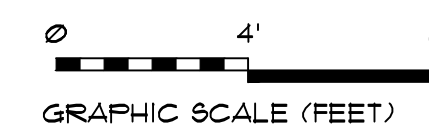

GRAPHIC SCALE (FEET)

3
A2/A2

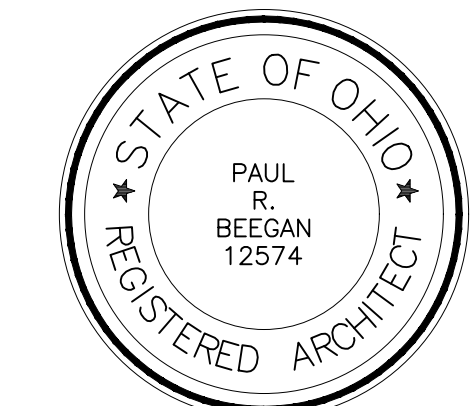

PAUL R. BEGAN, LICENSE #12574
EXPIRATION DATE: 12.31.2023

BEEGAN

ARCHITECTURAL DESIGN

15703 MADISON AVENUE
LAKEWOOD, OHIO 44107
WWW.BEEGAN-AD.COM

216.521.9000 PHONE
216.916.4591 FAX
PAUL@BEEGAN-AD.COM

project no. 22-038


Berges Home Performance Monroe at W. 30th SW

3001-3011 monroe avenue
cleveland, oh 44113

Floor Plans

A3

| ISSUE | DATE | DESCRIPTION |
|-------|---------|-------------|
| 1 | 3.24.23 | HDRS |

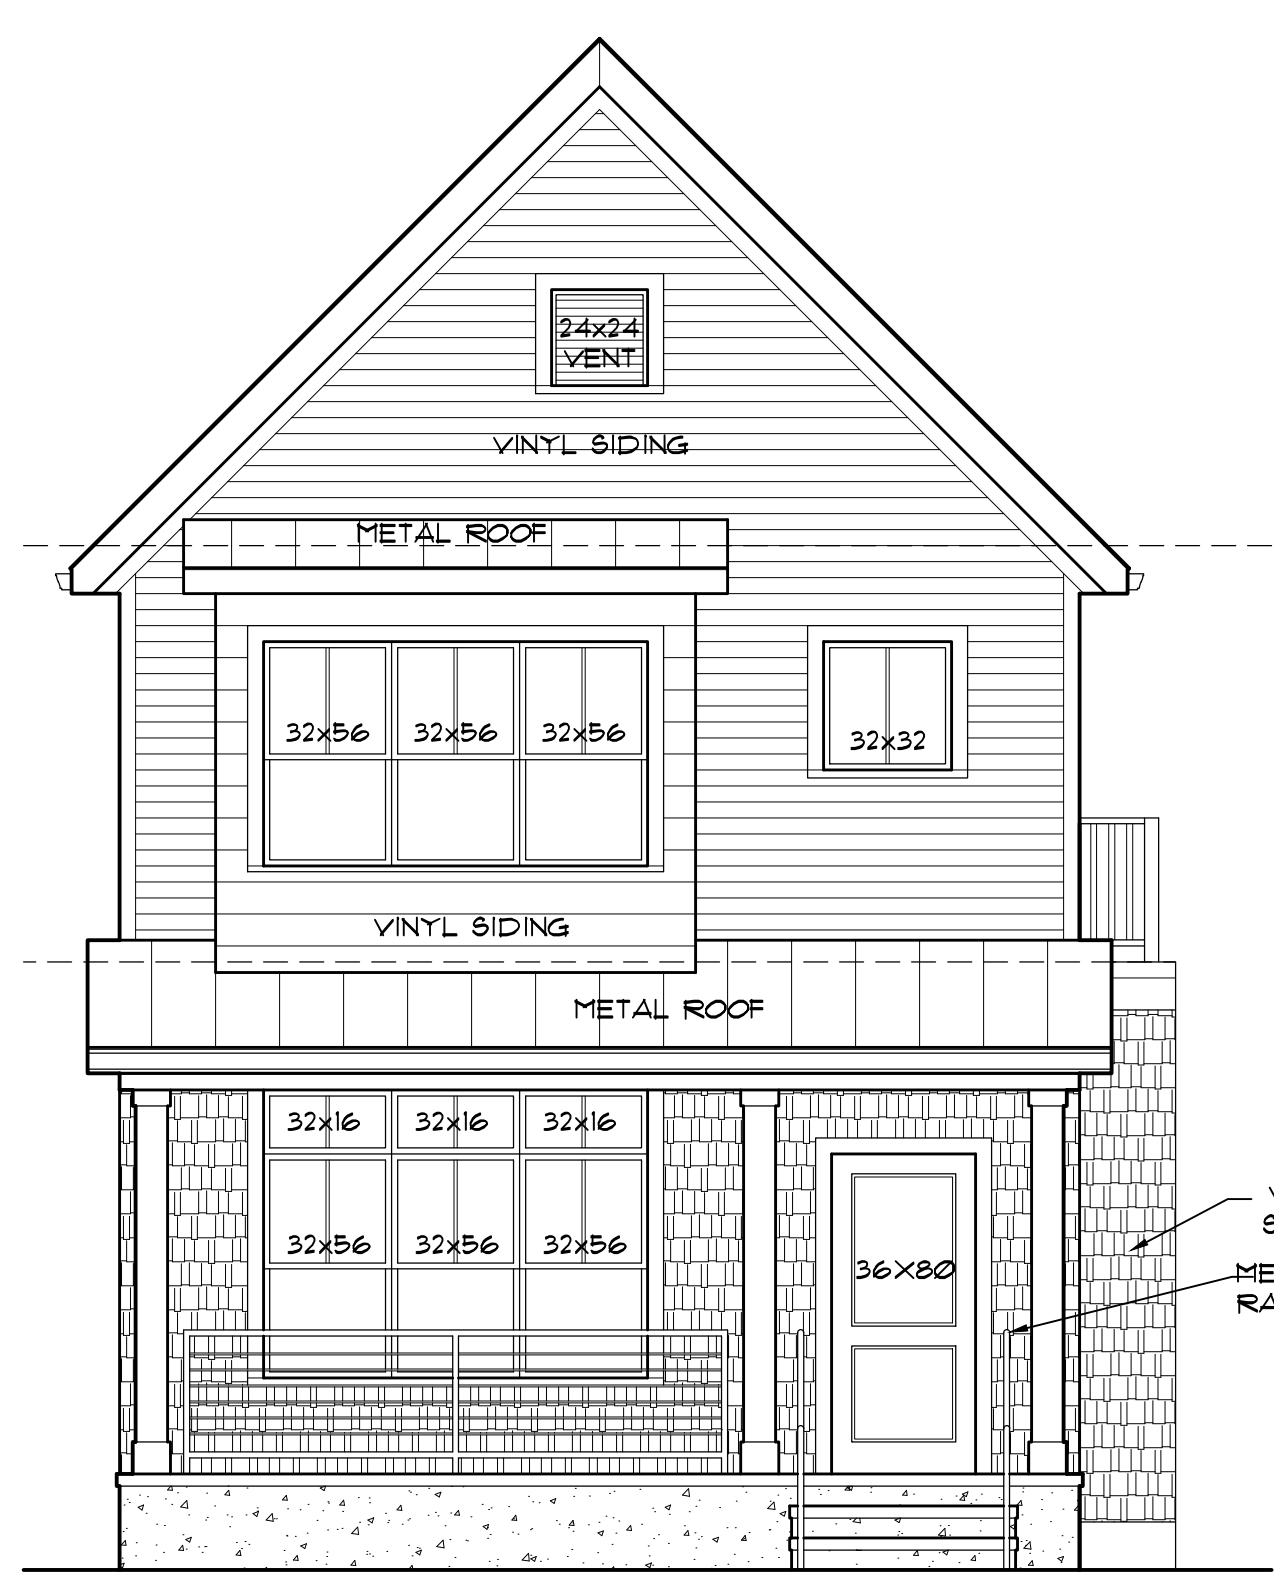


TOP OF ROOF
ELEV. 31'-10"

MEAN ROOF
ELEV. 26'-2"

2ND FLOOR
ELEV. 12'-0"

1ST FLOOR
ELEV. 2'-0"

GRADE
ELEV. 0'-0"

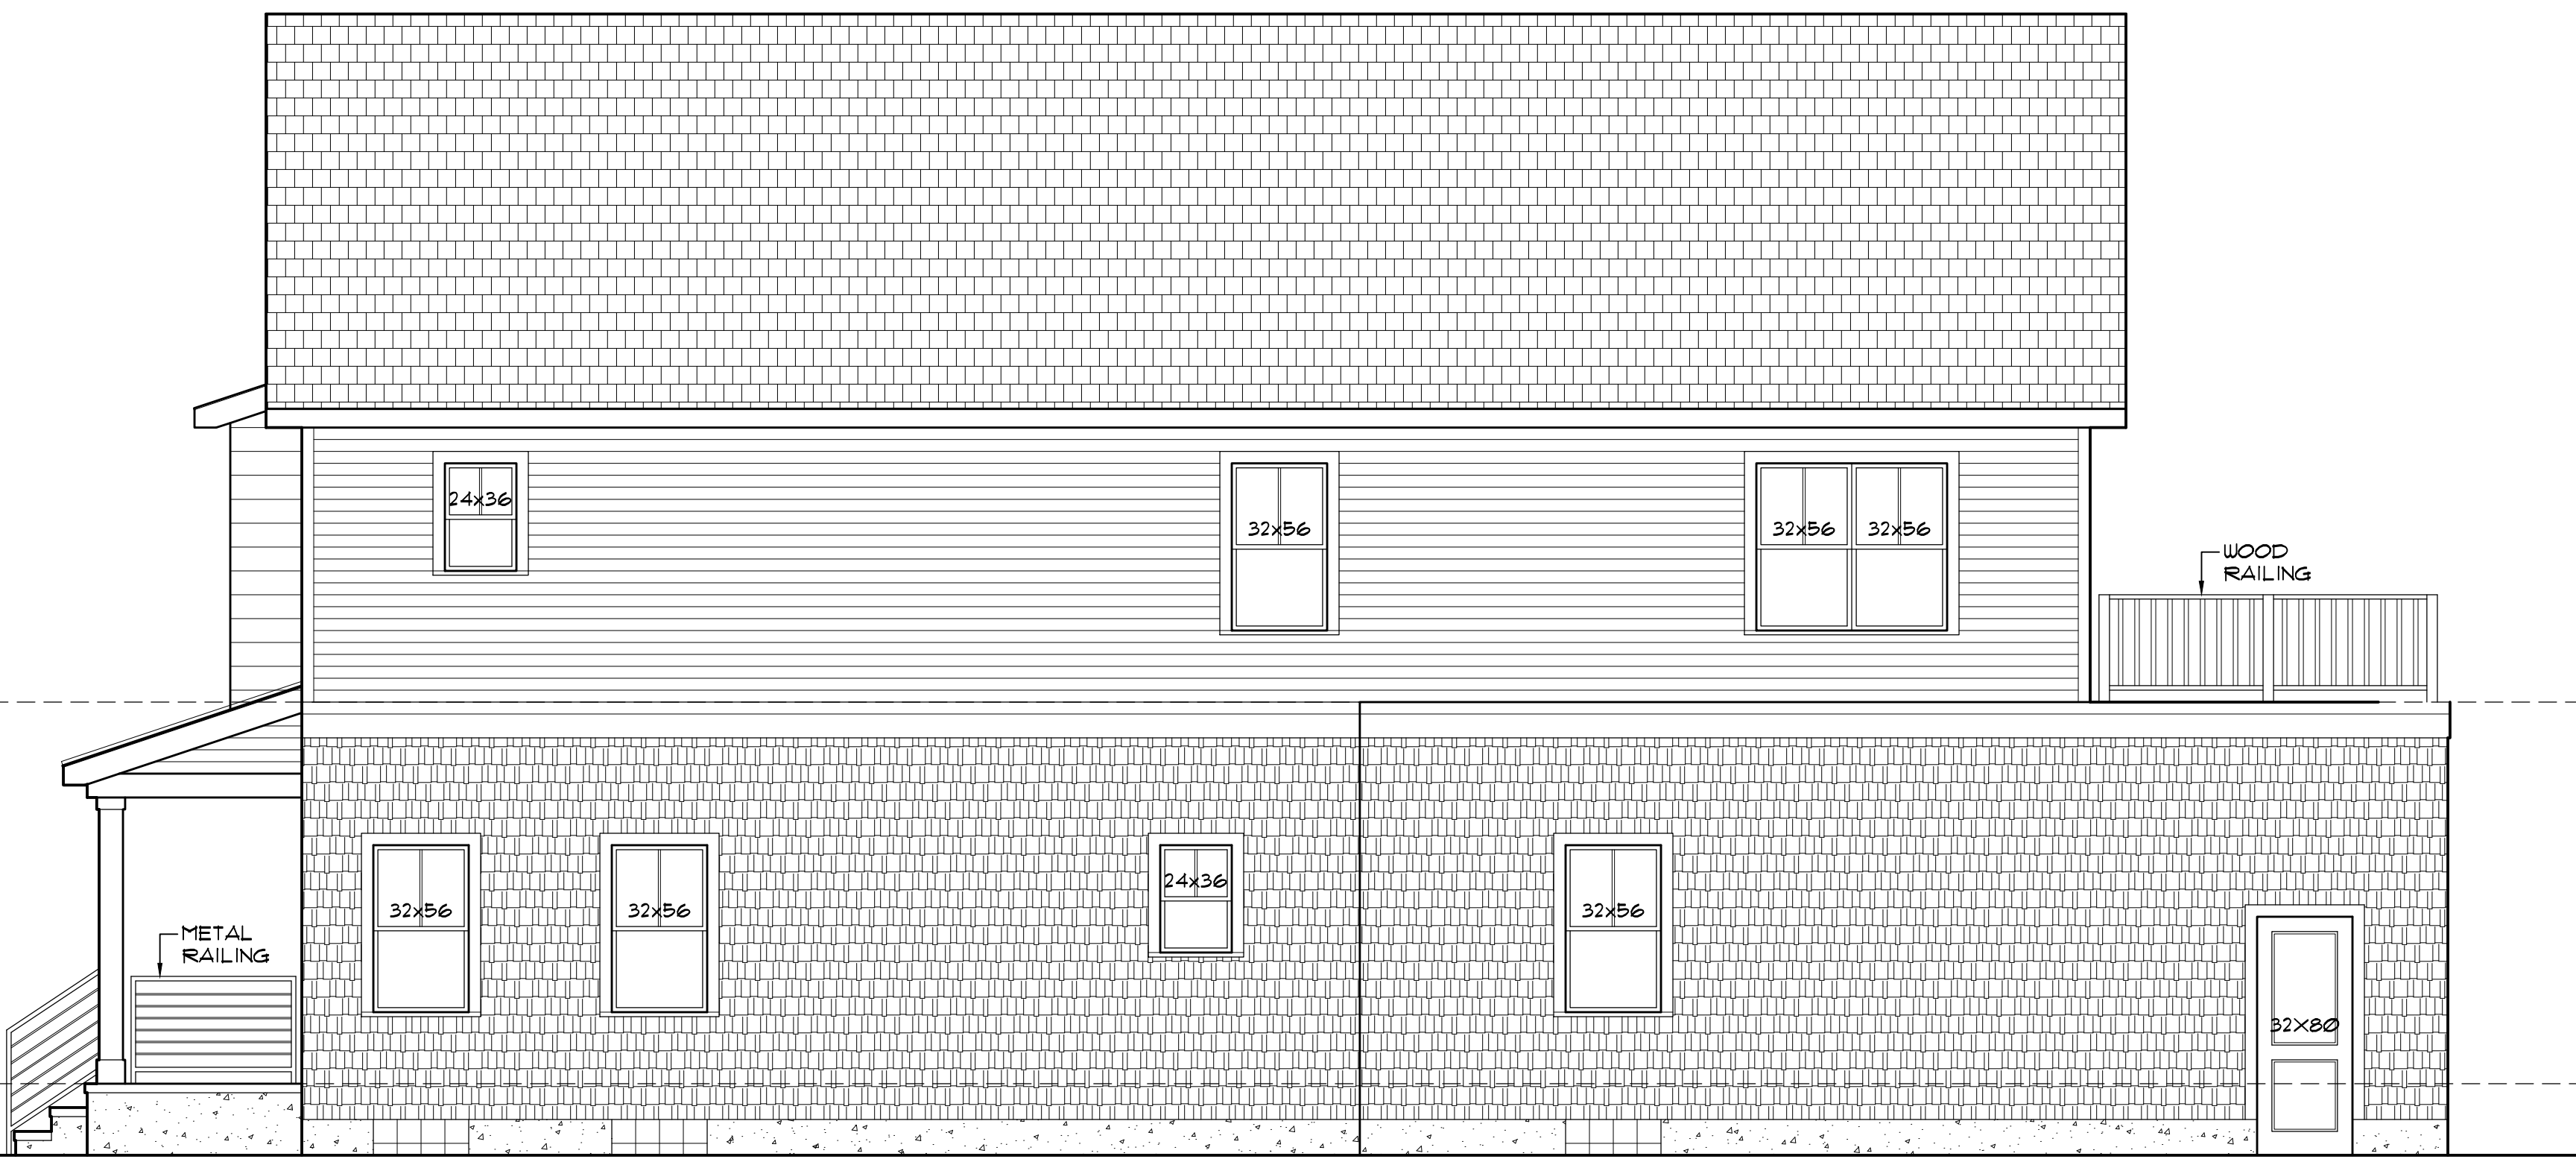

SIDE ELEVATION


1/4" = 1'-0"

GRAPHIC SCALE (FEET)

FRONT ELEVATION

1/4" = 1'-0"

GRAPHIC SCALE (FEET)

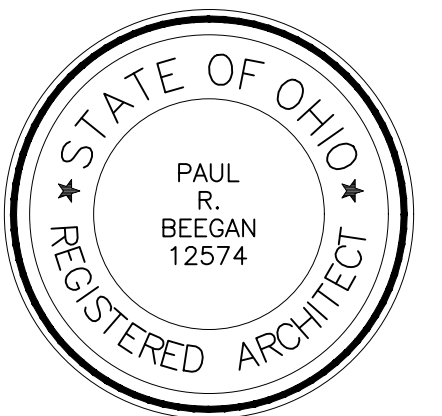

PAUL R. BEEGAN, LICENSE #12574
EXPIRATION DATE: 12.31.2023

BEEGAN

ARCHITECTURAL DESIGN

15703 MADISON AVENUE
LAKEWOOD, OHIO 44107
WWW.BEEGAN-AD.COM


216.521.9000 PHONE
216.916.4591 FAX
PAUL@BEEGAN-AD.COM

project no. 22-038

Berges Home Performance Monroe at W. 30th SW

3001-3011 monroe avenue
cleveland, oh 44113

Exterior Elevations

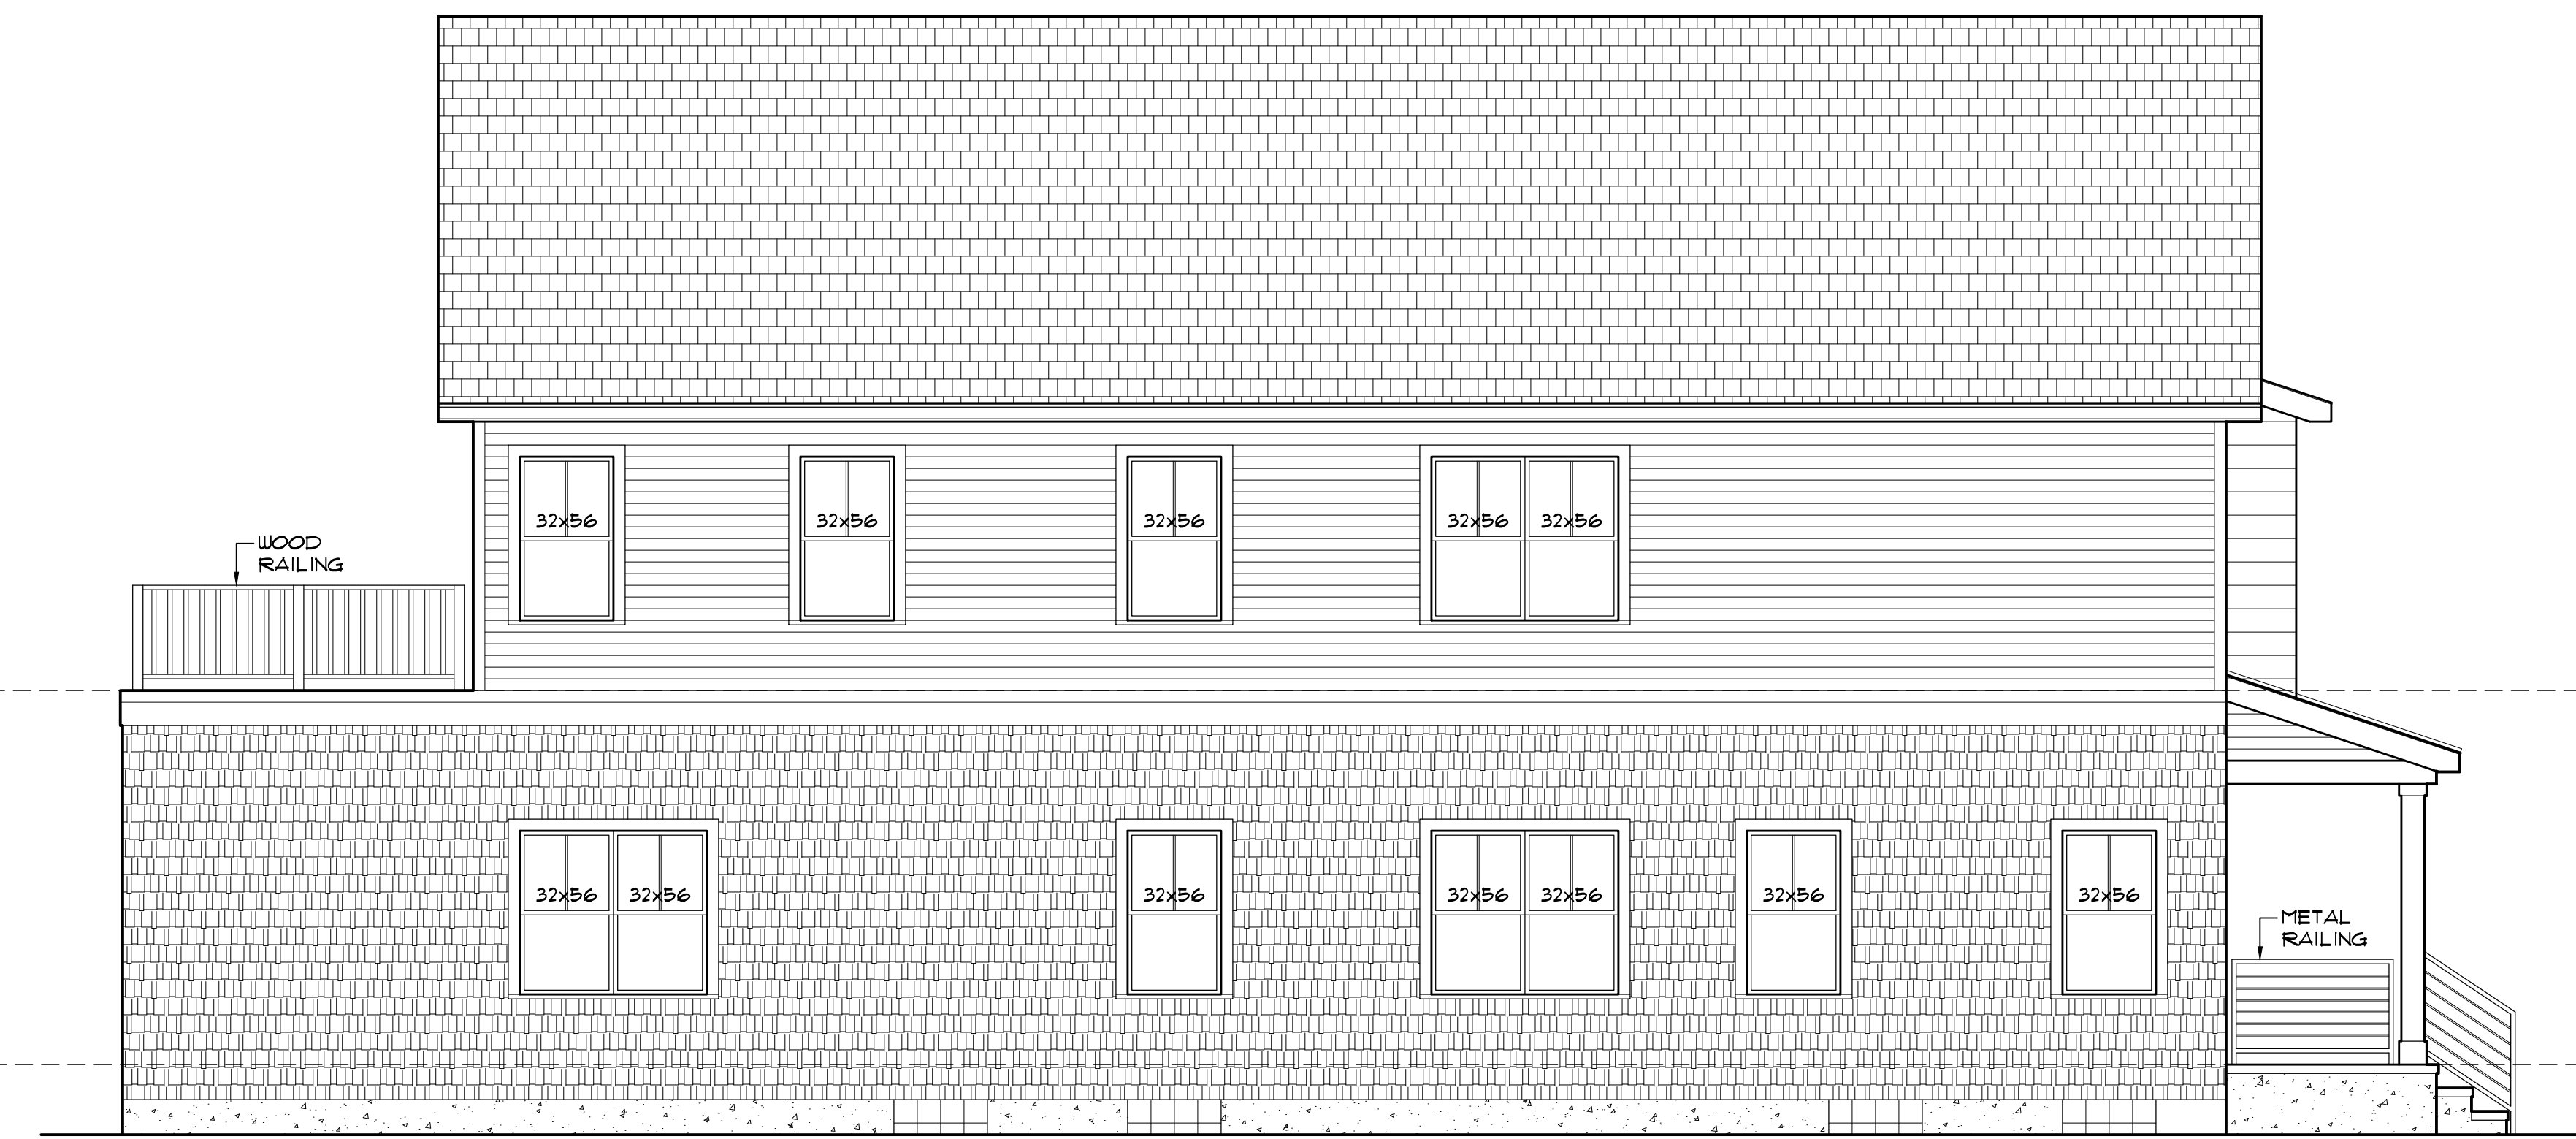

TOP OF ROOF
ELEV. 31'-10"

MEAN ROOF
ELEV. 26'-2"

2ND FLOOR
ELEV. 12'-0"


1ST FLOOR
ELEV. 2'-0"

GRADE
ELEV. 0'-0"

SIDE ELEVATION

1/4" = 1'-0"

GRAPHIC SCALE (FEET)

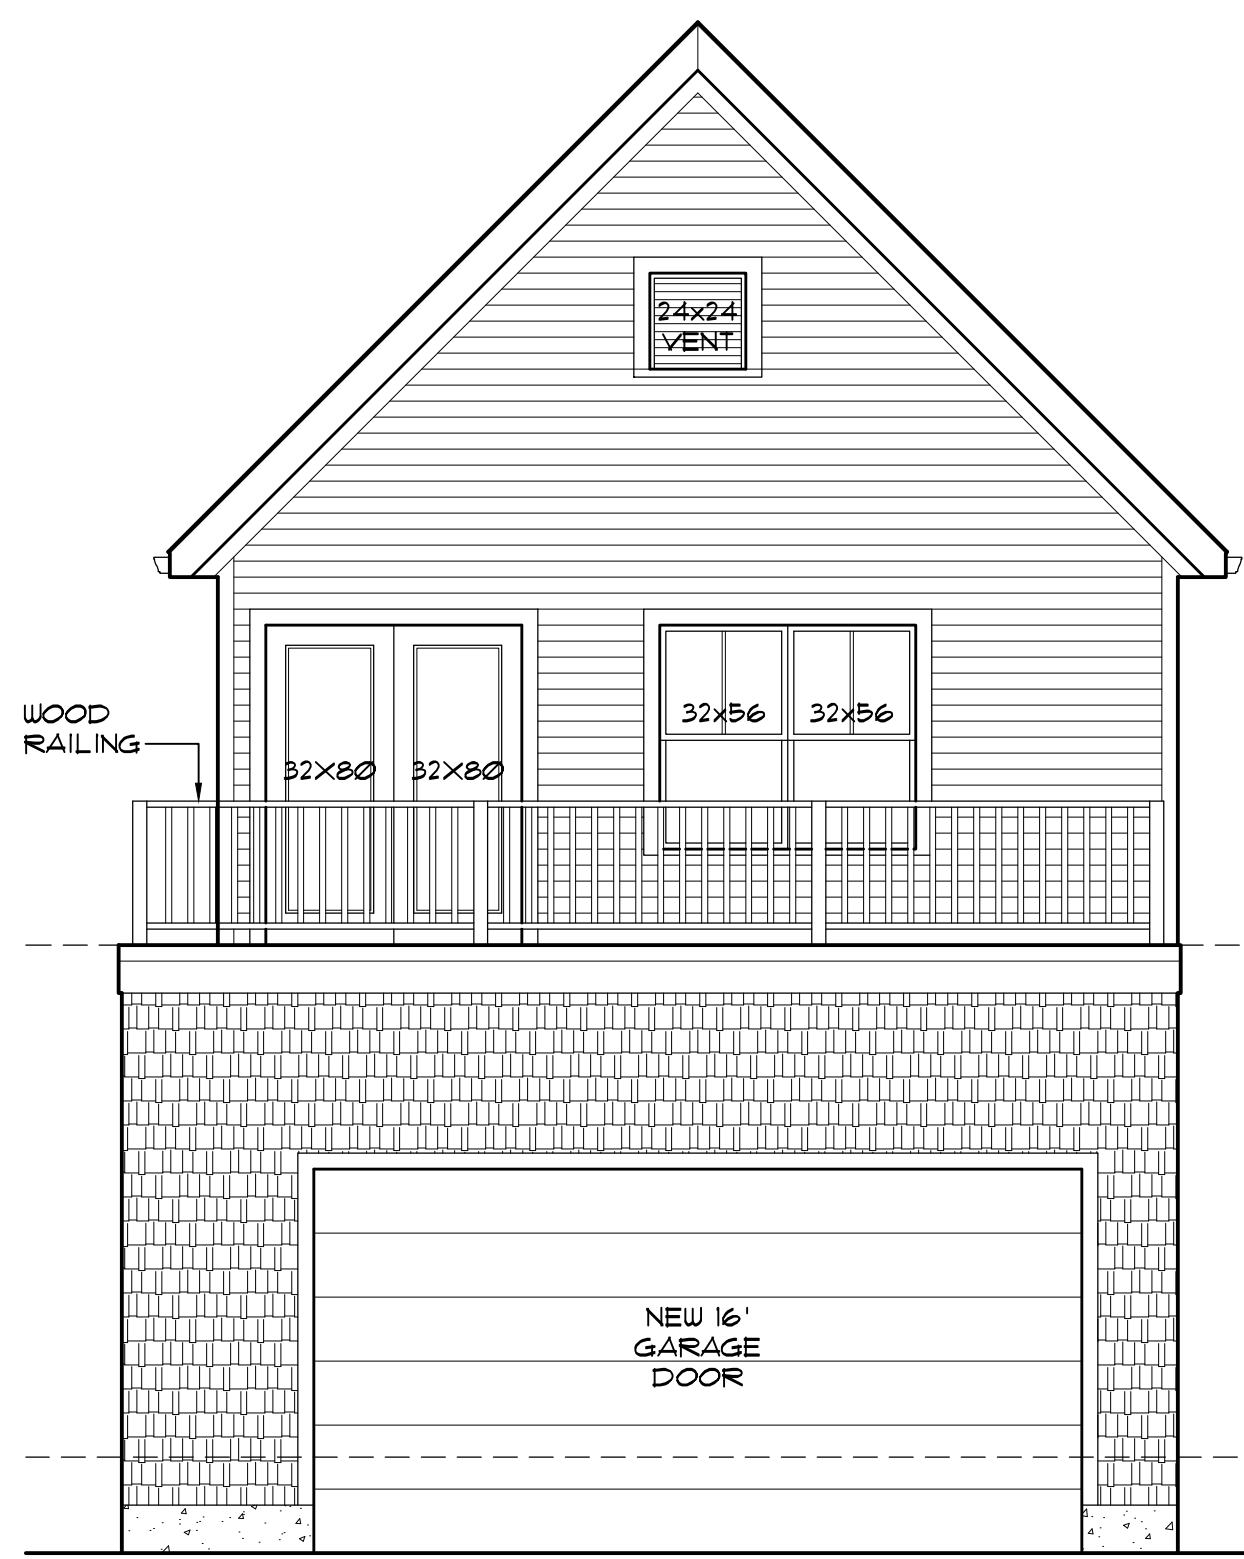

BACK ELEVATION

1/4" = 1'-0"

GRAPHIC SCALE (FEET)





3001

3002

3003







