
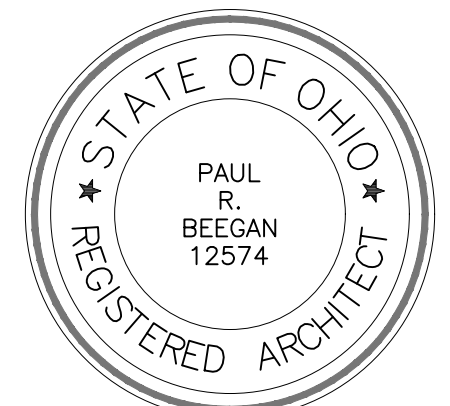
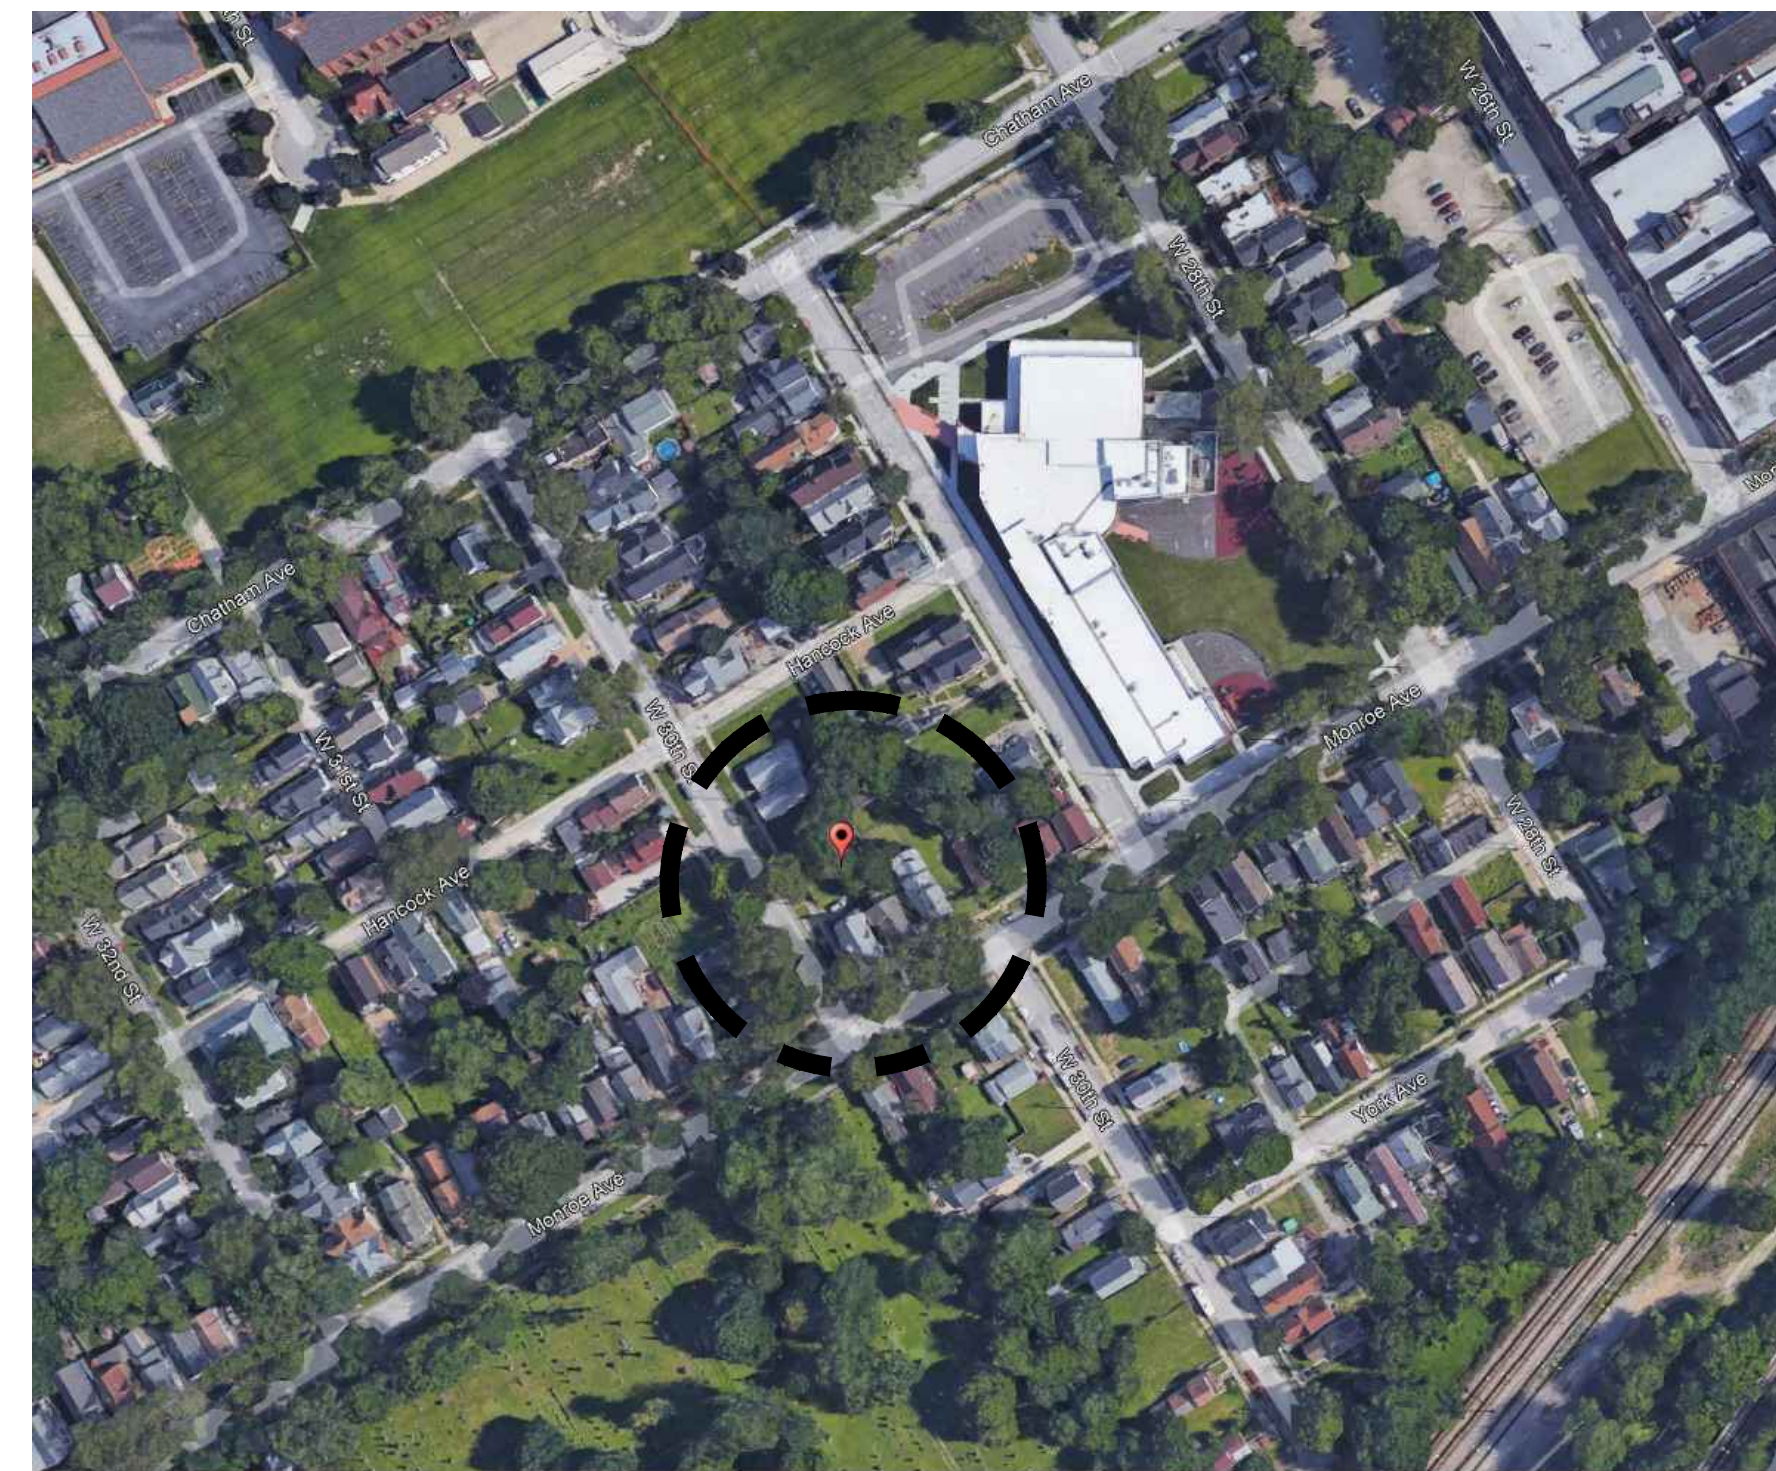
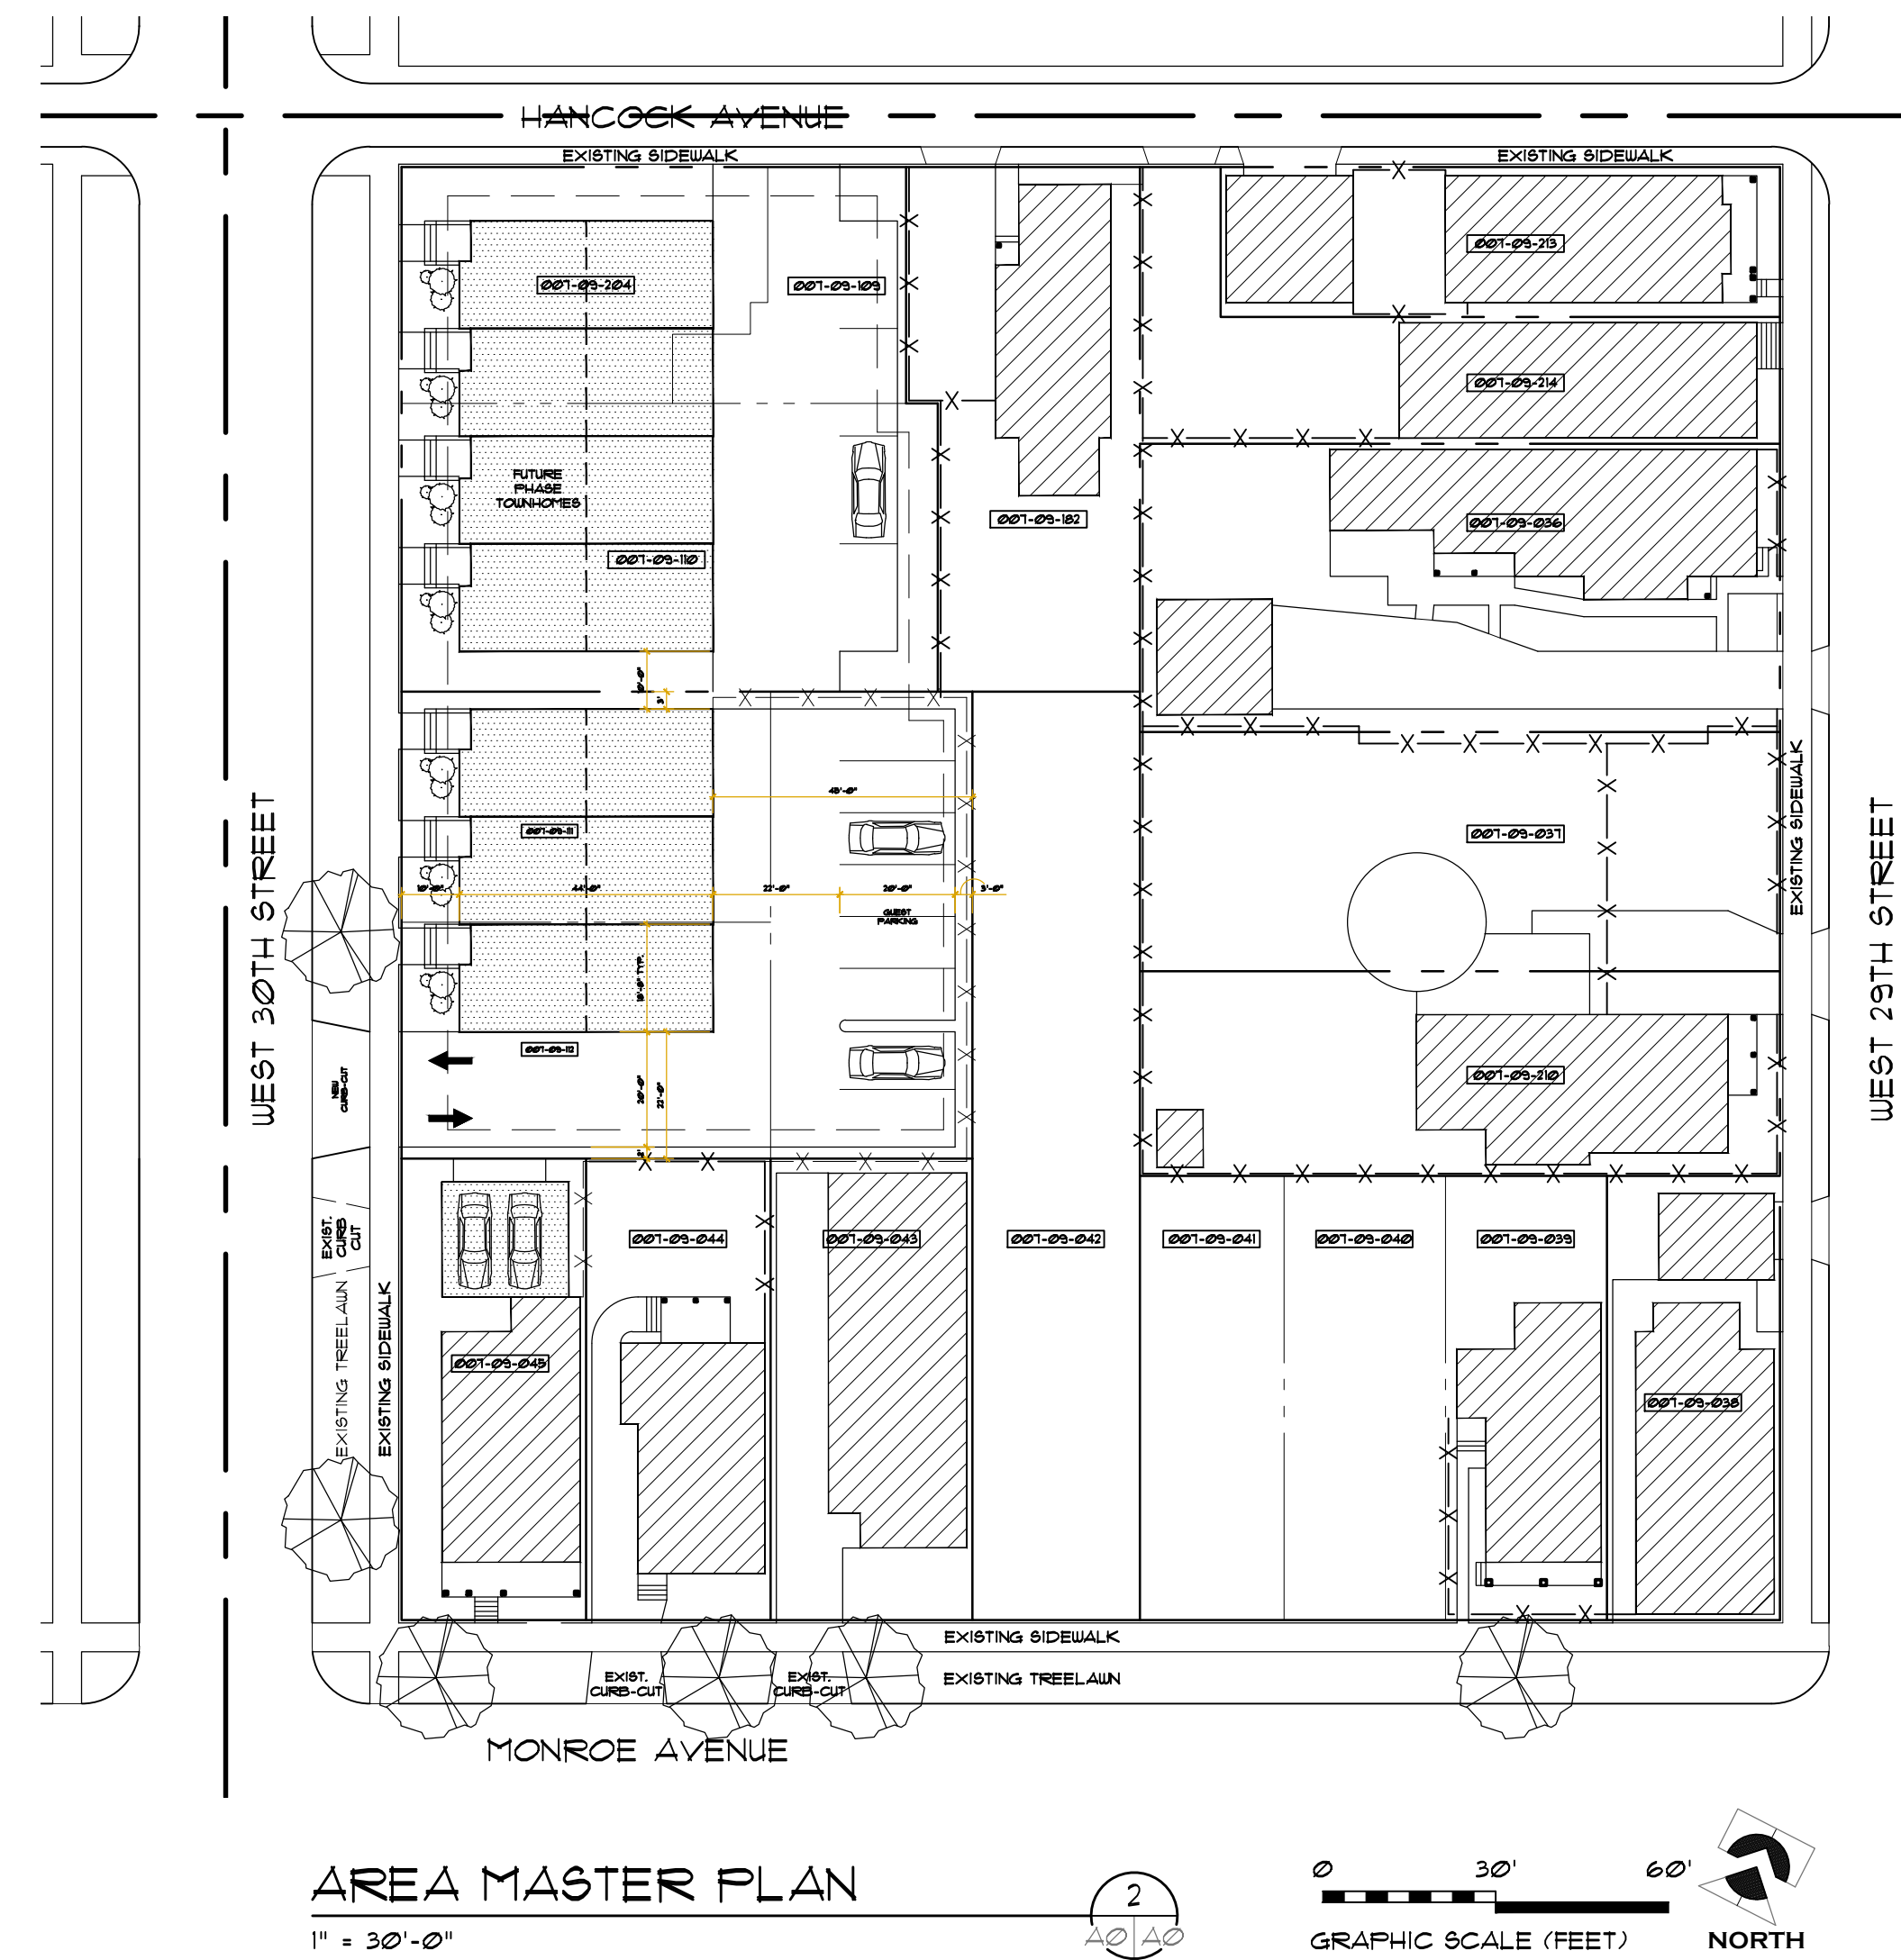


# 2211 West 30th Street

| ISSUE | DATE     | DESCRIPTION   |
|-------|----------|---------------|
| 1     | 08.30.22 | design review |

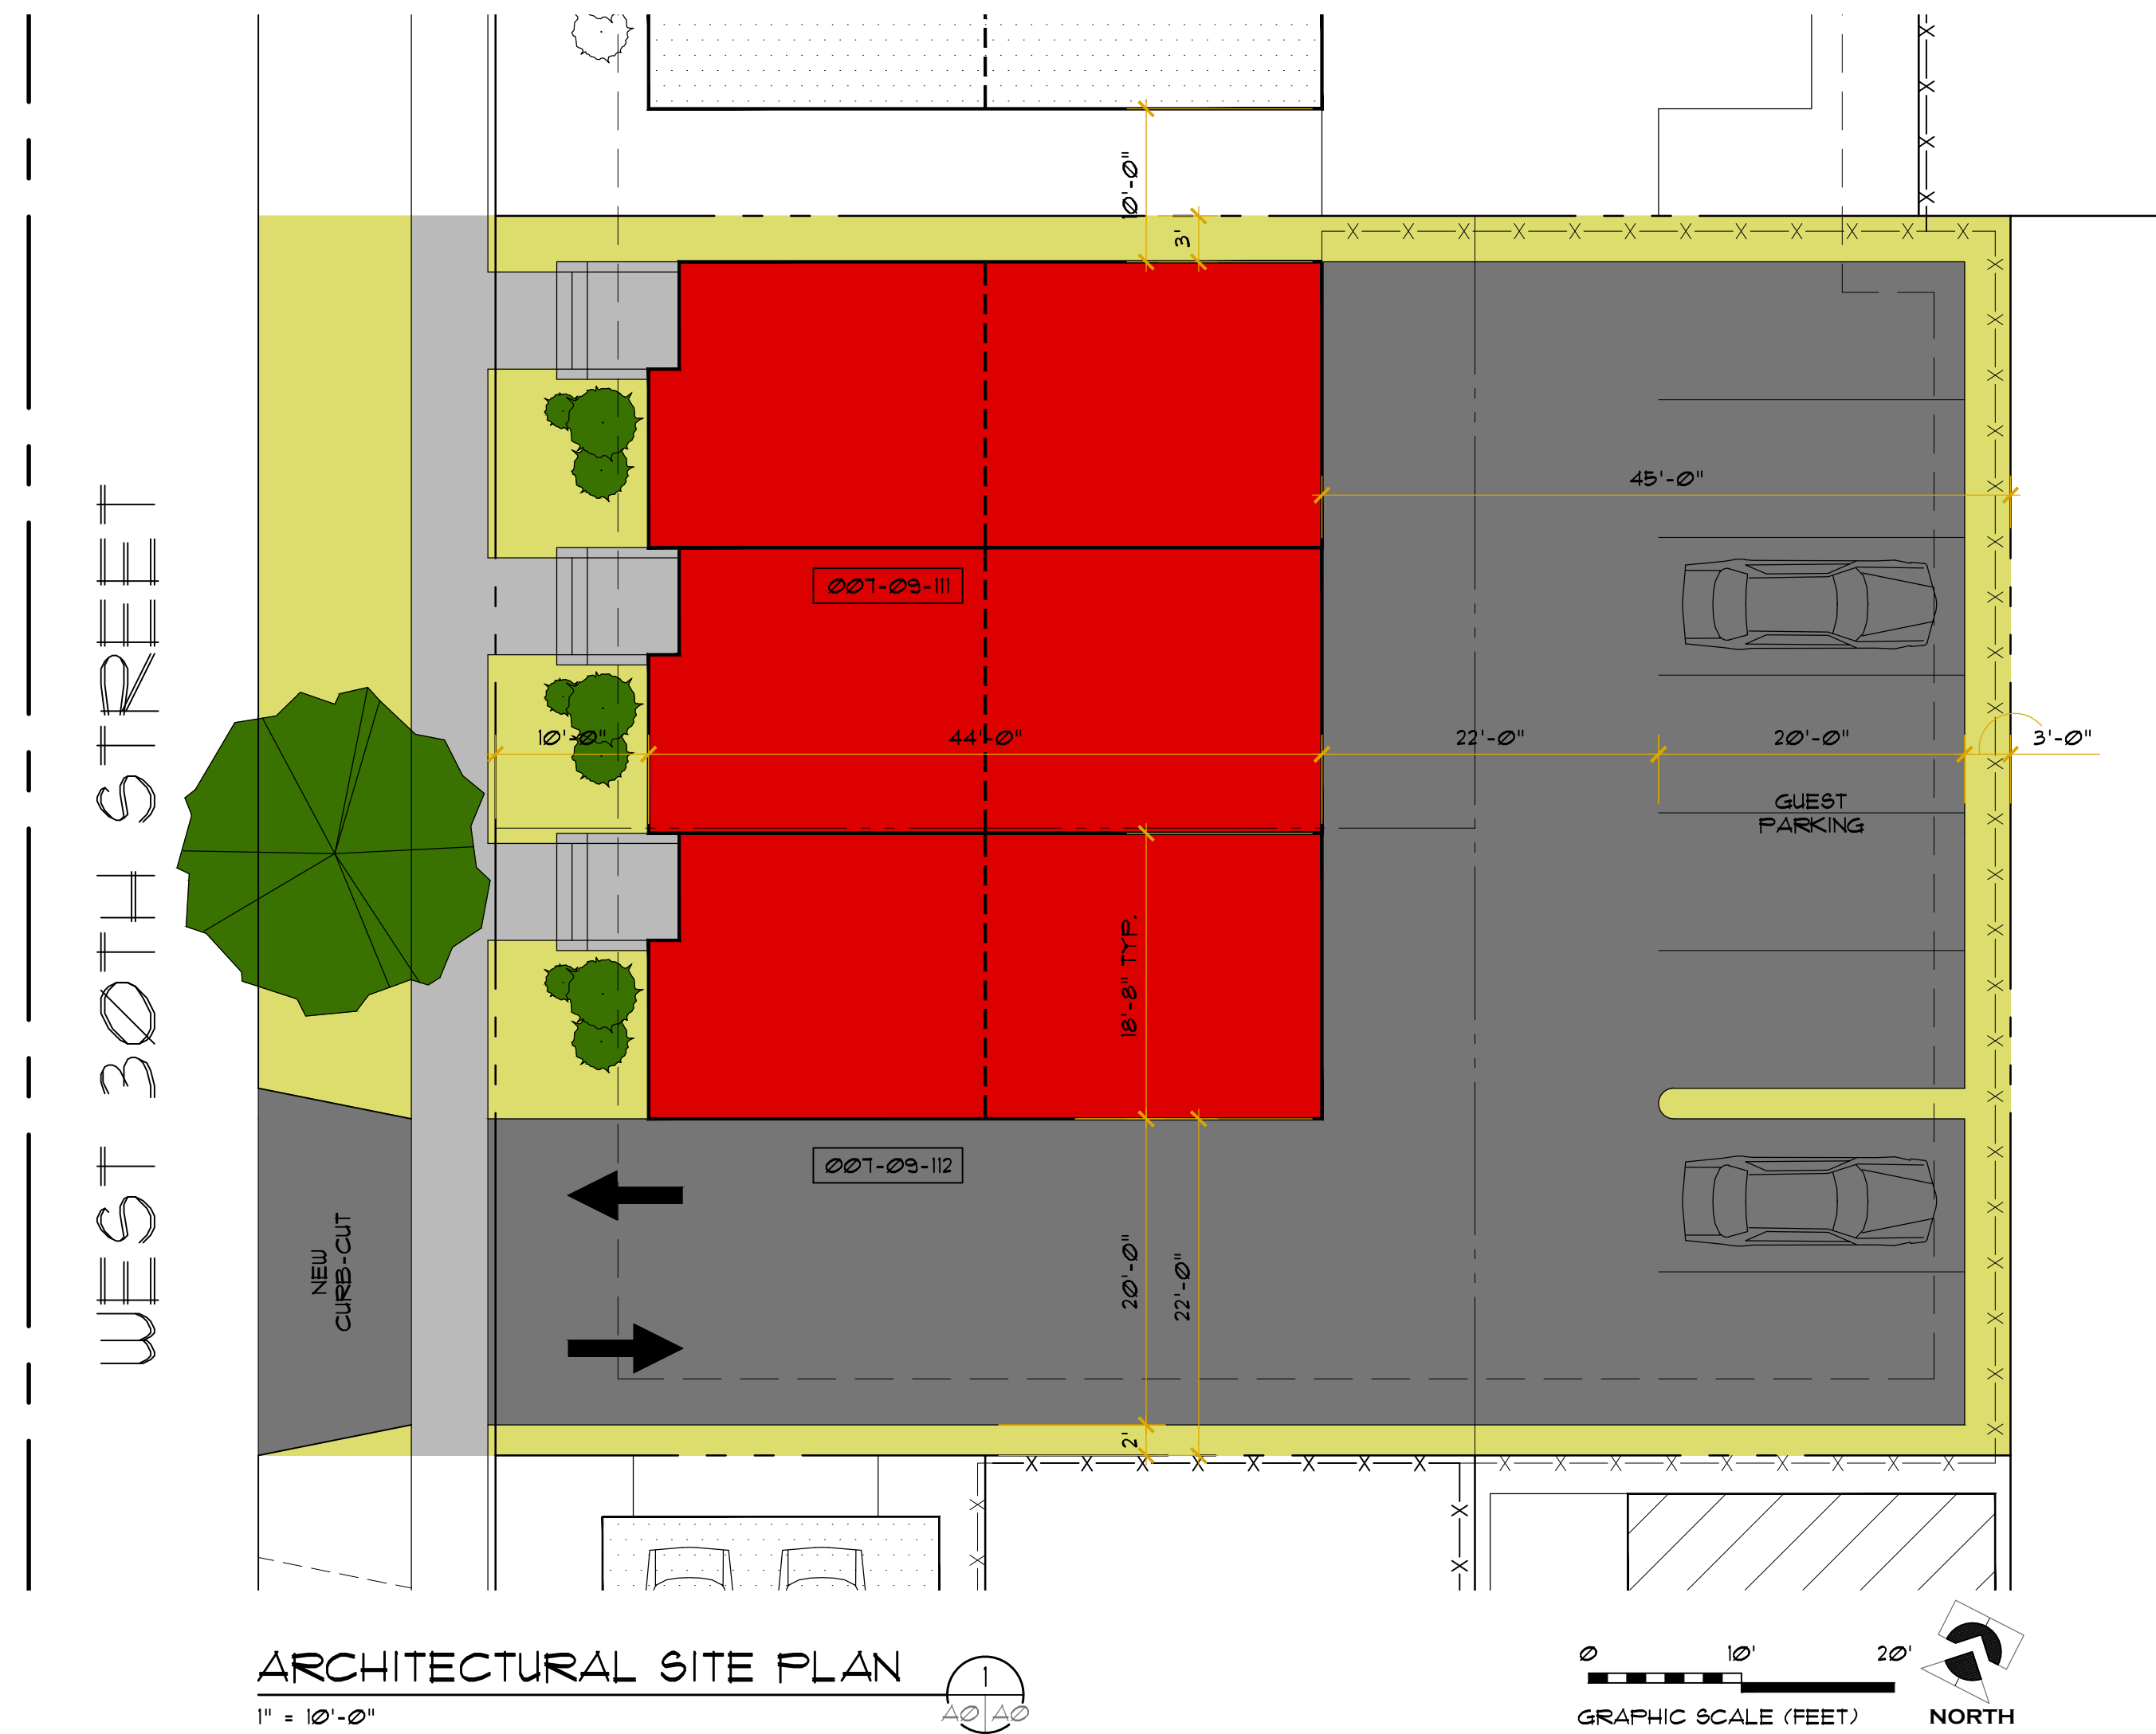

PAUL R. BEEGAN, LICENSE #12574  
EXPIRATION DATE: 12.31.2023

**BEEGAN**  
ARCHITECTURAL DESIGN

15703 MADISON AVENUE  
LAKEWOOD, OHIO 44107  
WWW.BEEGAN-AD.COM

216.521.9000 PHONE  
216.916.4591 FAX  
PAUL@BEEGAN-AD.COM

project no. 22-040

**Berges Home Performance**  
**2211 W. 30th Street**


2211 w. 30th street  
cleveland, oh 44113

Architectural Site Plan  
& Location Map



**A0**





| ISSUE | DATE     | DESCRIPTION   |
|-------|----------|---------------|
| 1     | 08.30.22 | design review |

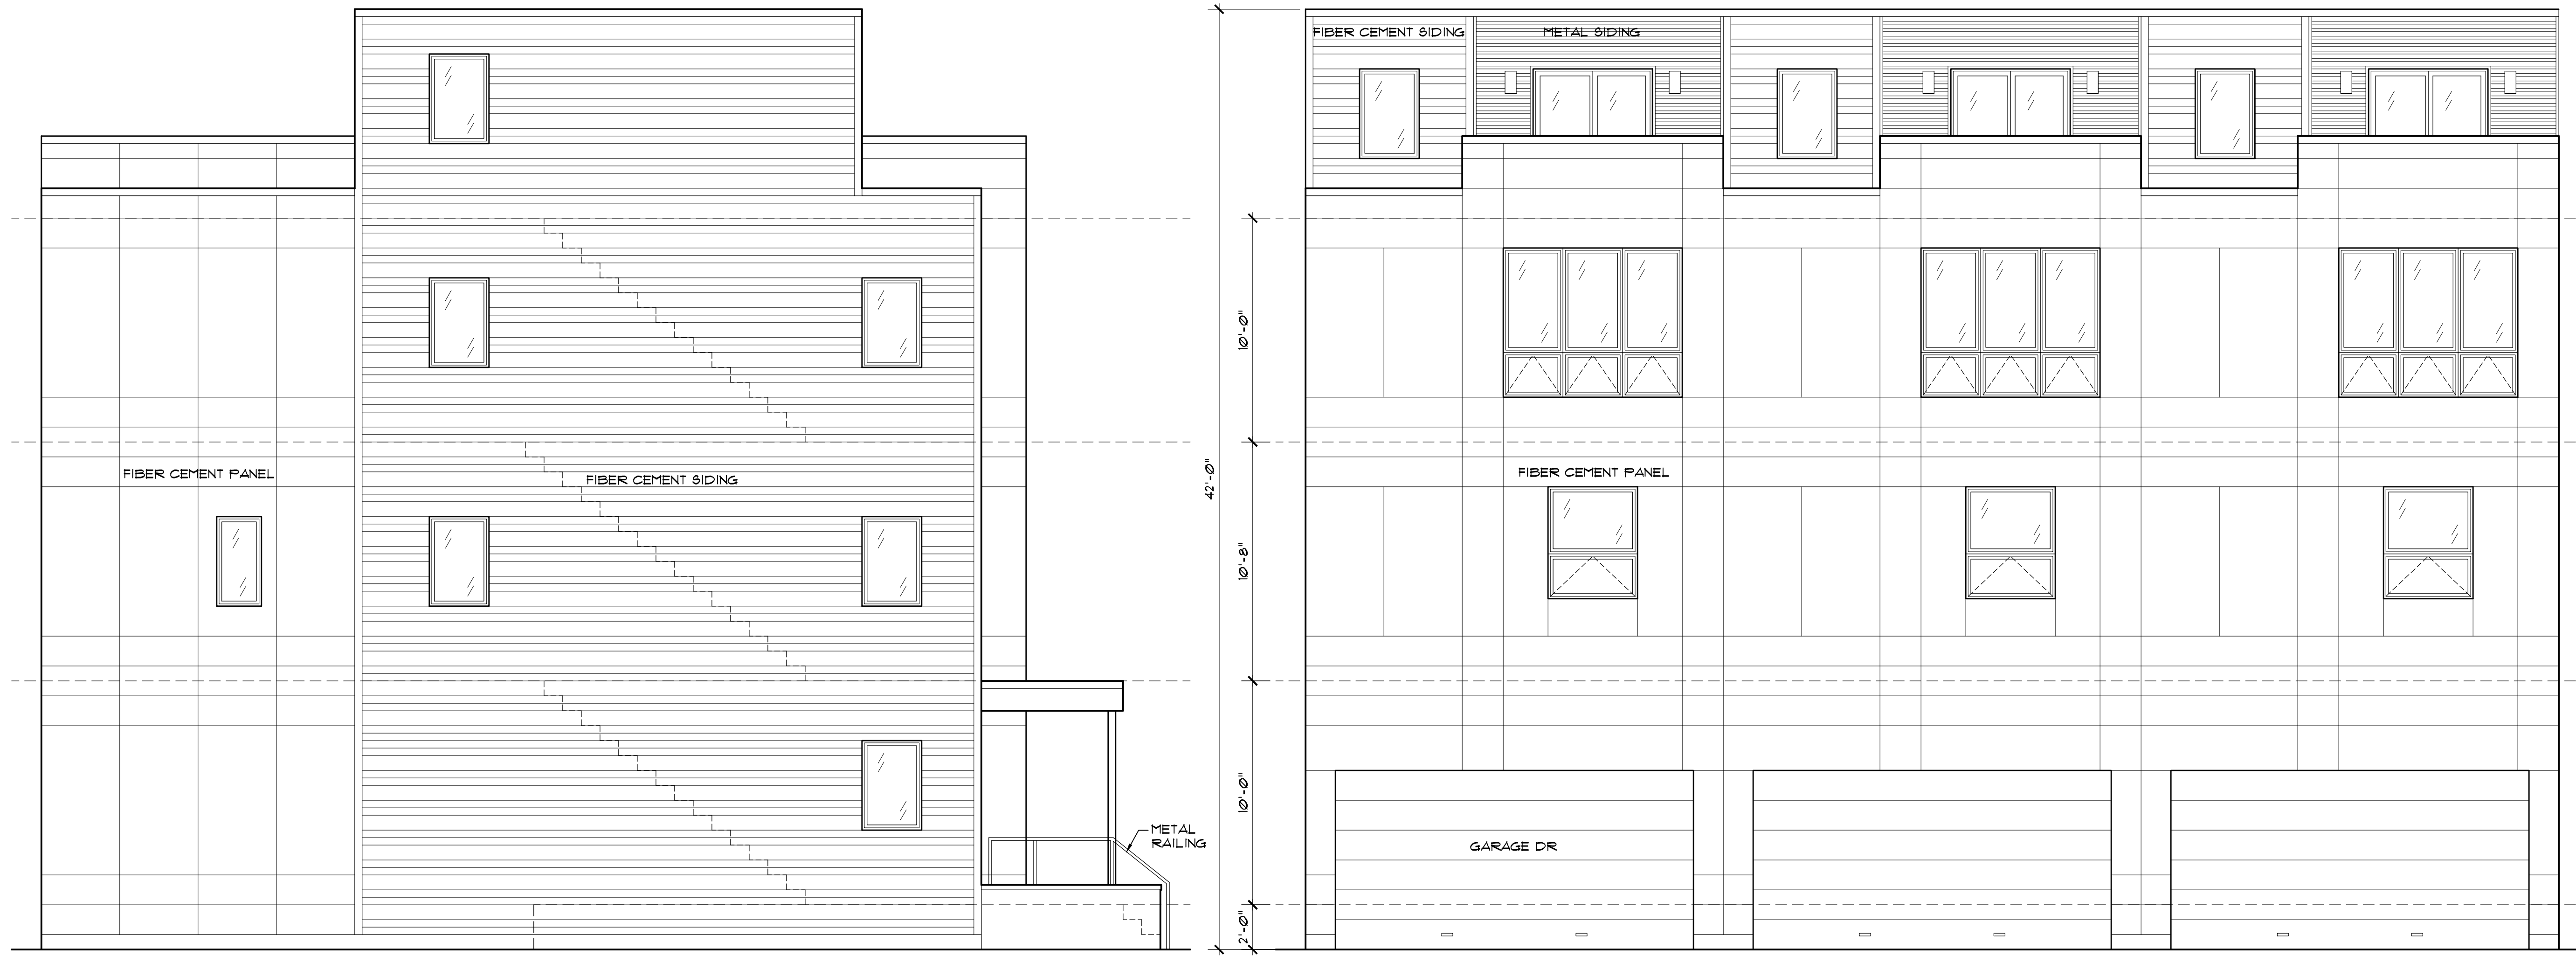

LEFT ELEVATION  
1/4" = 1'-0"

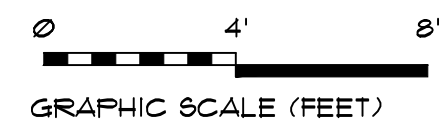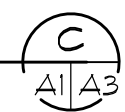

BACK ELEVATION  
1/4" = 1'-0"

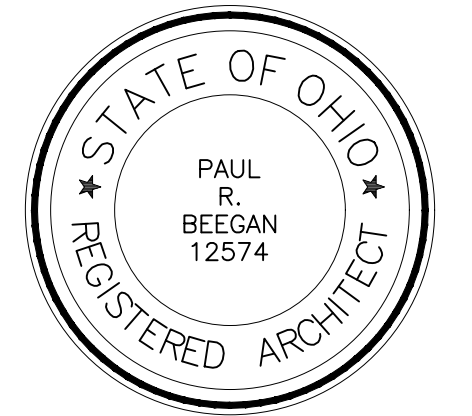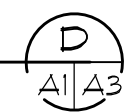

PAUL R. BEGAN, LICENSE #12574  
EXPIRATION DATE: 12.31.2023

# BEEGAN

ARCHITECTURAL DESIGN

15703 MADISON AVENUE  
LAKEWOOD, OHIO 44107  
WWW.BEEGAN-AD.COM

216.521.9000 PHONE  
216.916.4591 FAX  
PAUL@BEEGAN-AD.COM

project no. 22-040

## Berges Home Performance

### 2211 W. 30th Street

2211 w. 30th street  
cleveland, oh 44113



### Exterior Elevations

# A3



| ISSUE | DATE     | DESCRIPTION   |
|-------|----------|---------------|
| 1     | 08.30.22 | design review |



FRONT ELEVATION  
1/4" = 1'-0"

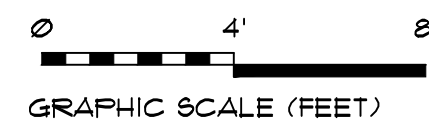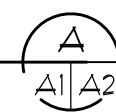

RIGHT ELEVATION  
1/4" = 1'-0"

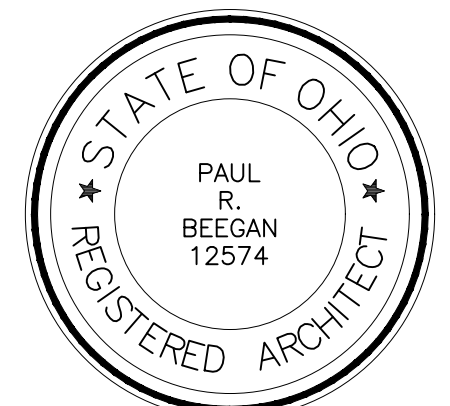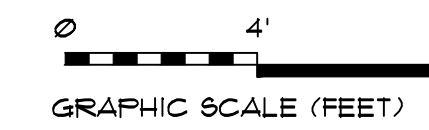

PAUL R. BEGAN, LICENSE #12574  
EXPIRATION DATE: 12.31.2023

**BEEGAN**  
ARCHITECTURAL DESIGN

15703 MADISON AVENUE  
LAKEWOOD, OHIO 44107  
WWW.BEEGAN-AD.COM

216.521.9000 PHONE  
216.916.4591 FAX  
PAUL@BEEGAN-AD.COM

project no. 22-040


Berges Home Performance  
2211 W. 30th Street

2211 w. 30th street  
cleveland, oh 44113

Exterior Elevations


**A2**

| ISSUE | DATE     | DESCRIPTION   |
|-------|----------|---------------|
| 1     | 08.30.22 | design review |

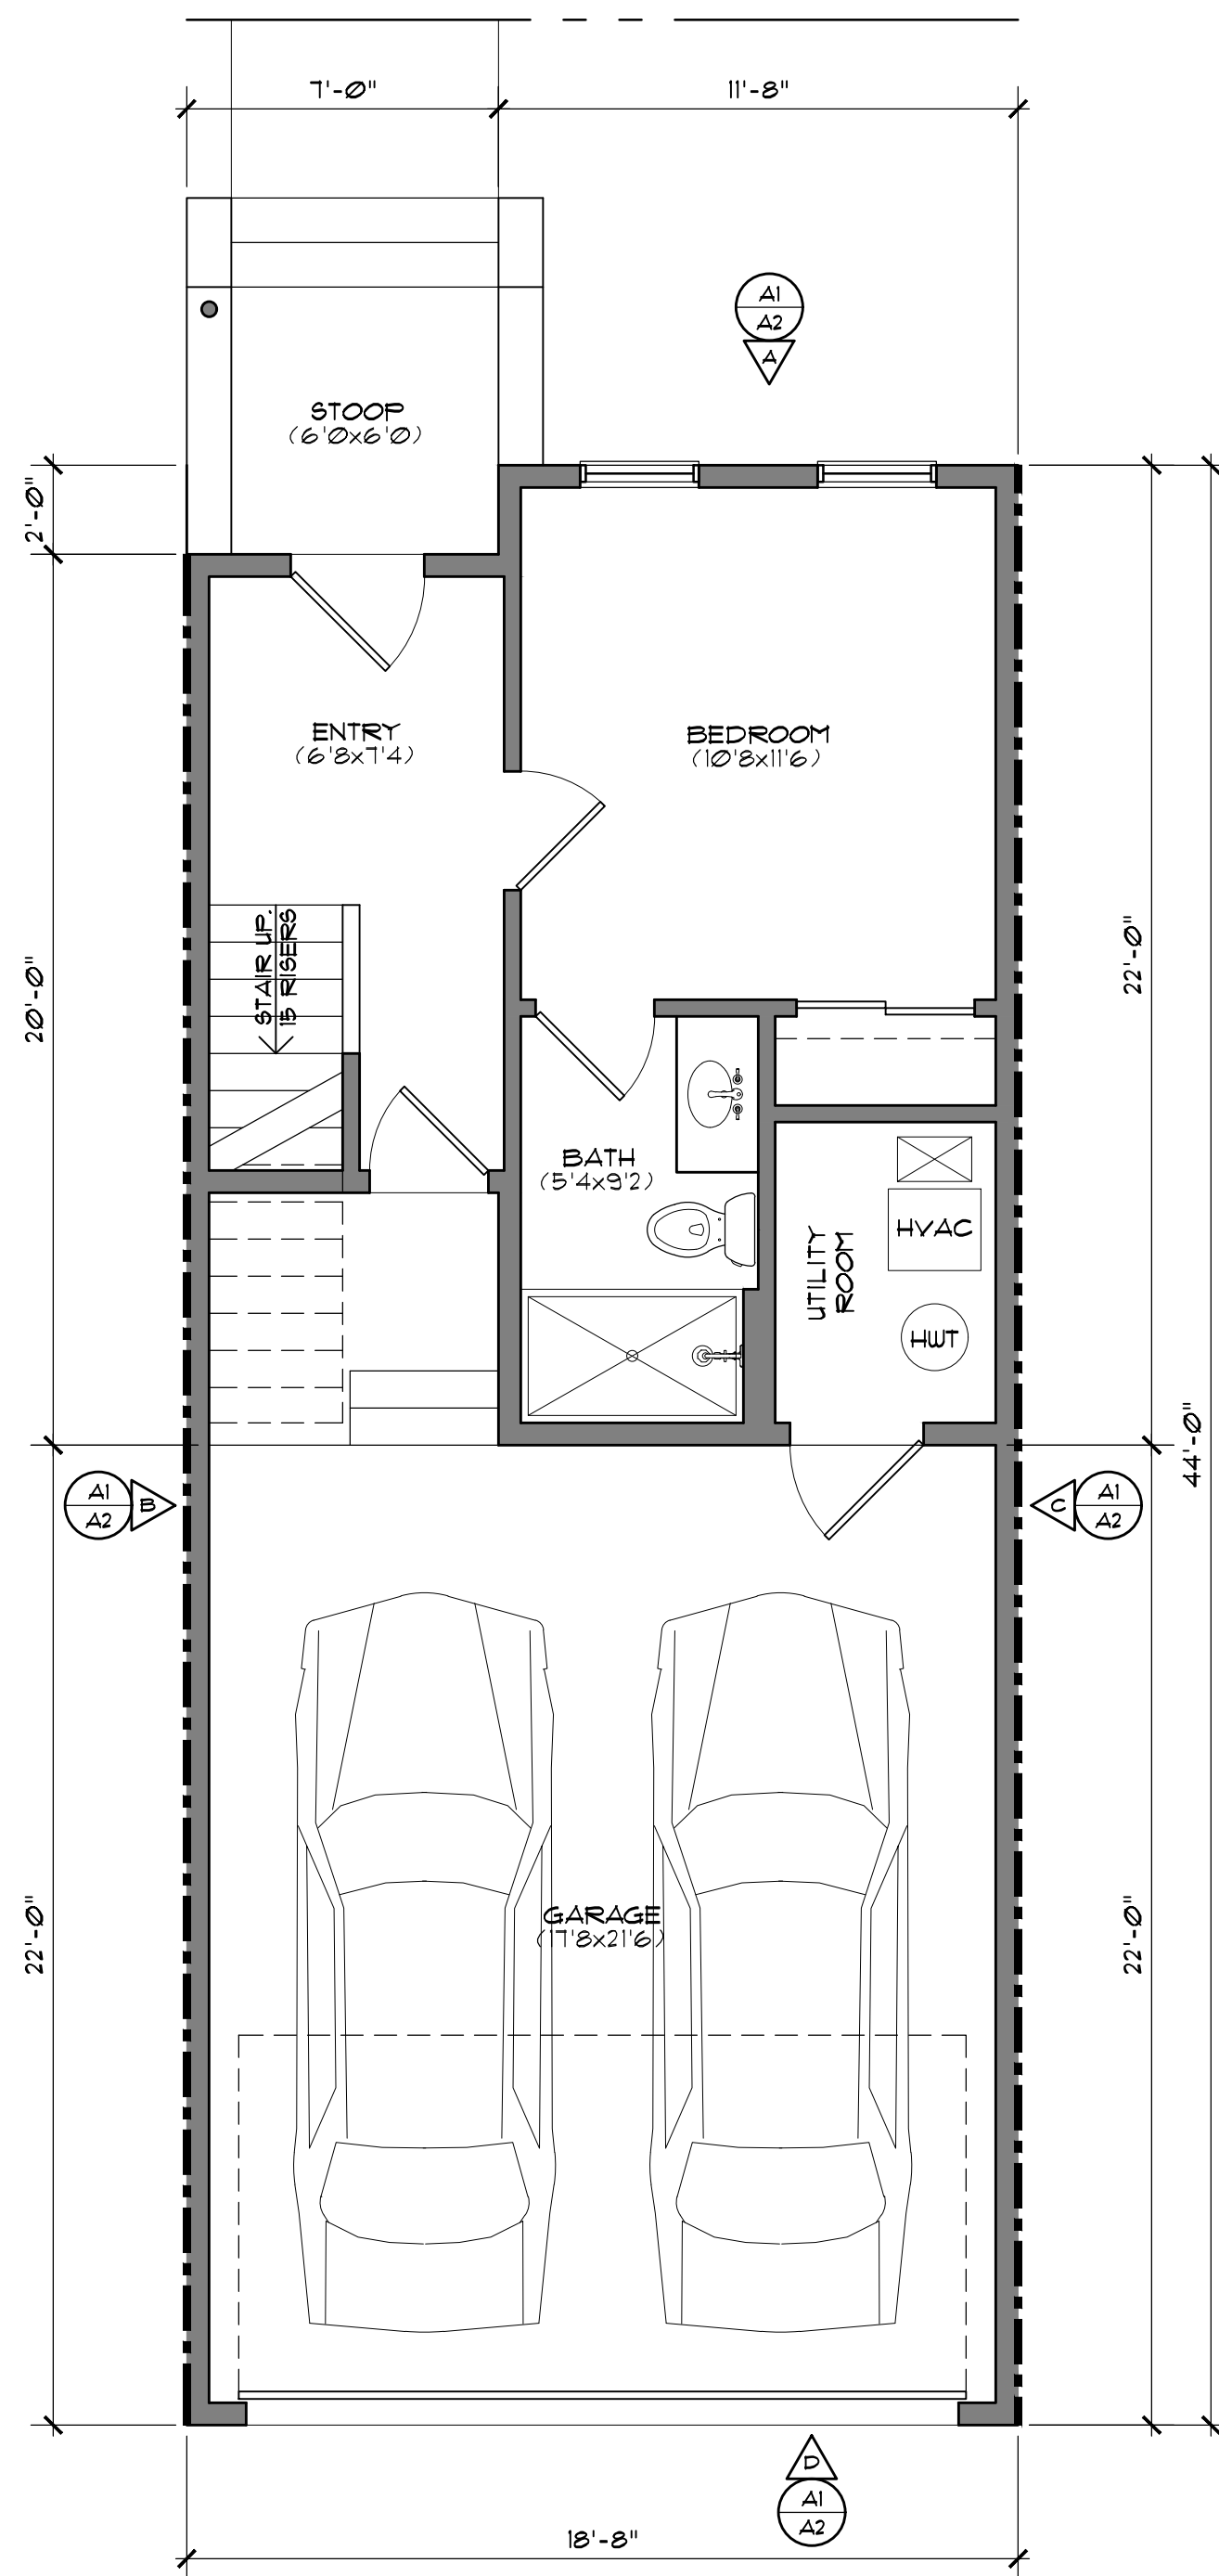


FIRST FLOOR PLAN

1/4" = 1'-0"

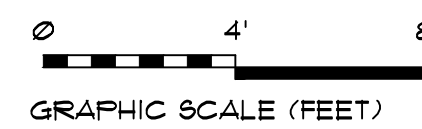


GRAPHIC SCALE (FEET)

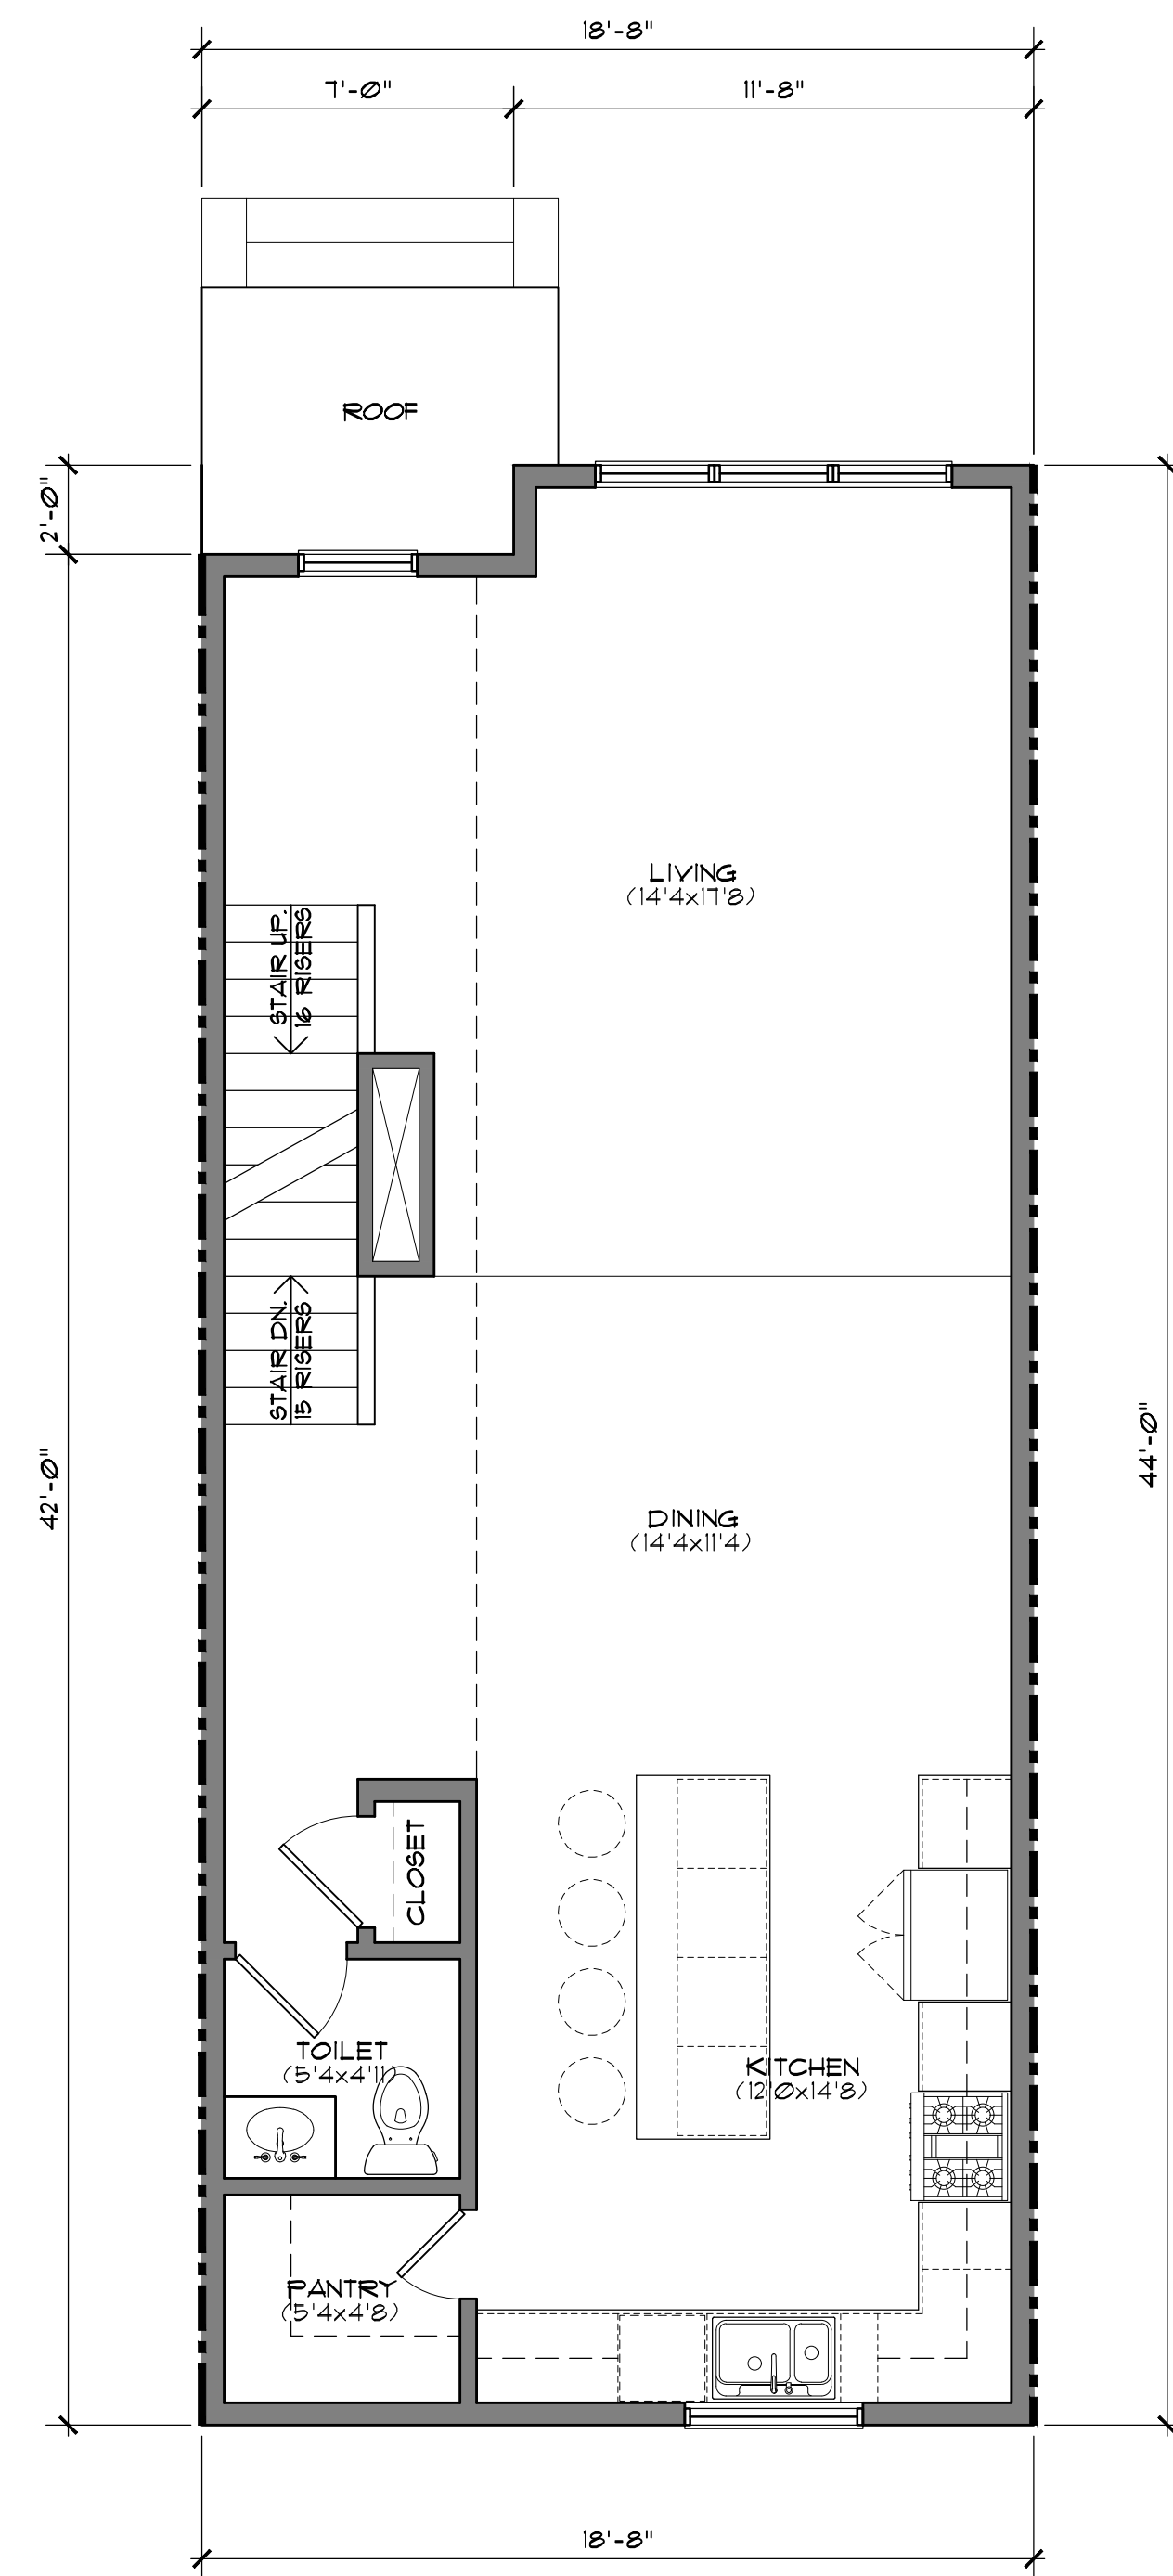


SECOND FLOOR PLAN

1/4" = 1'-0"

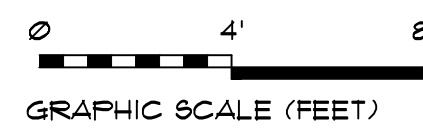


GRAPHIC SCALE (FEET)

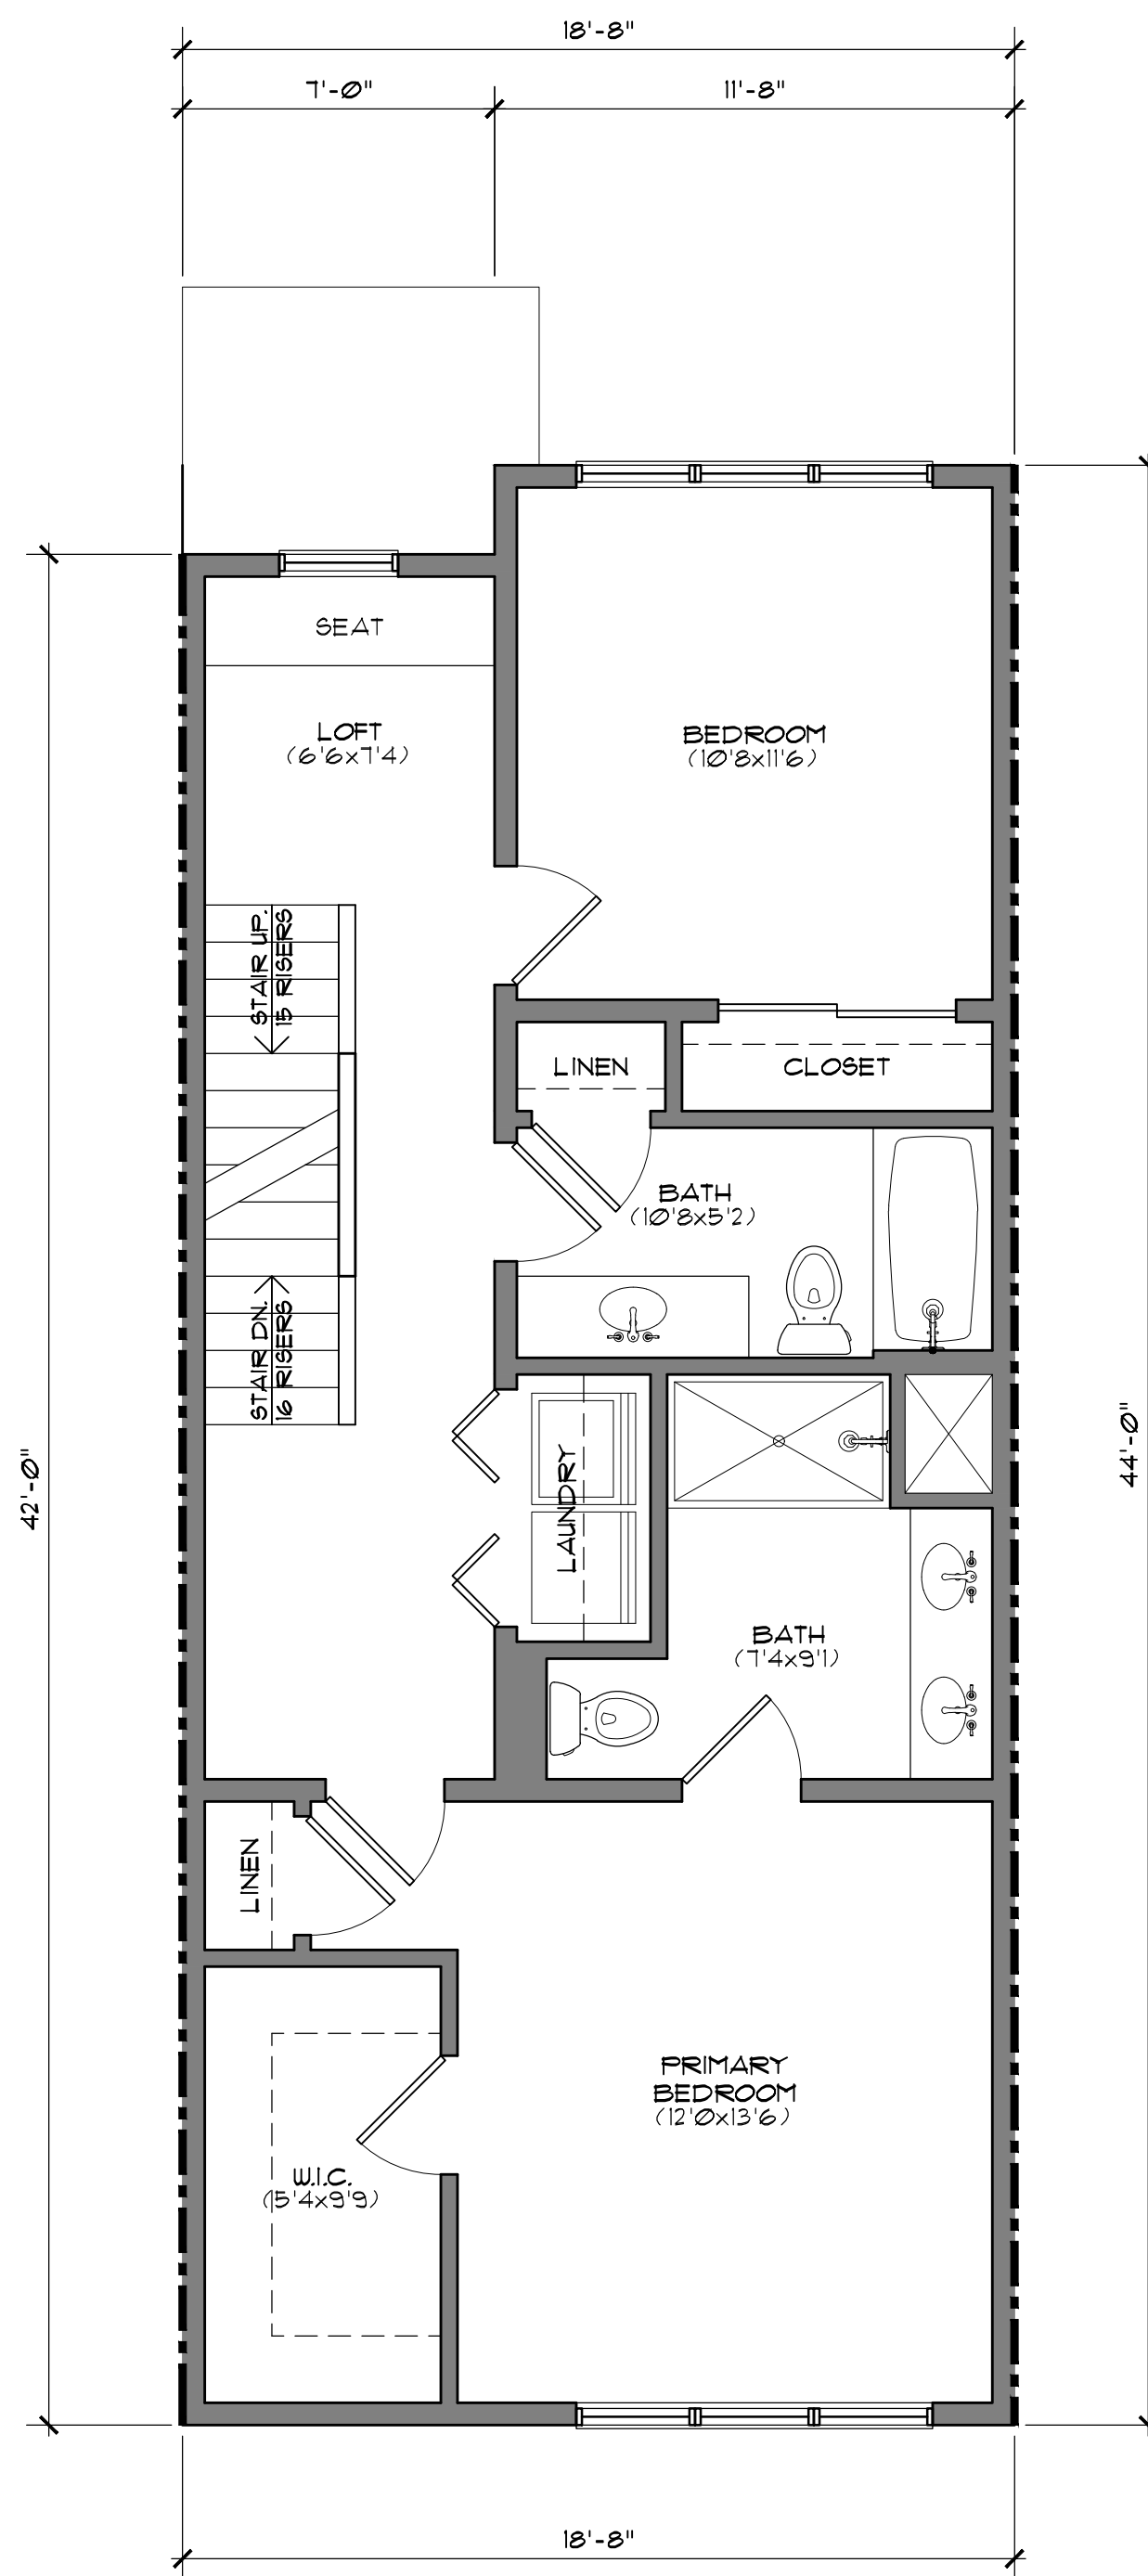


THIRD FLOOR PLAN

1/4" = 1'-0"

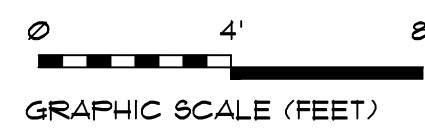

GRAPHIC SCALE (FEET)

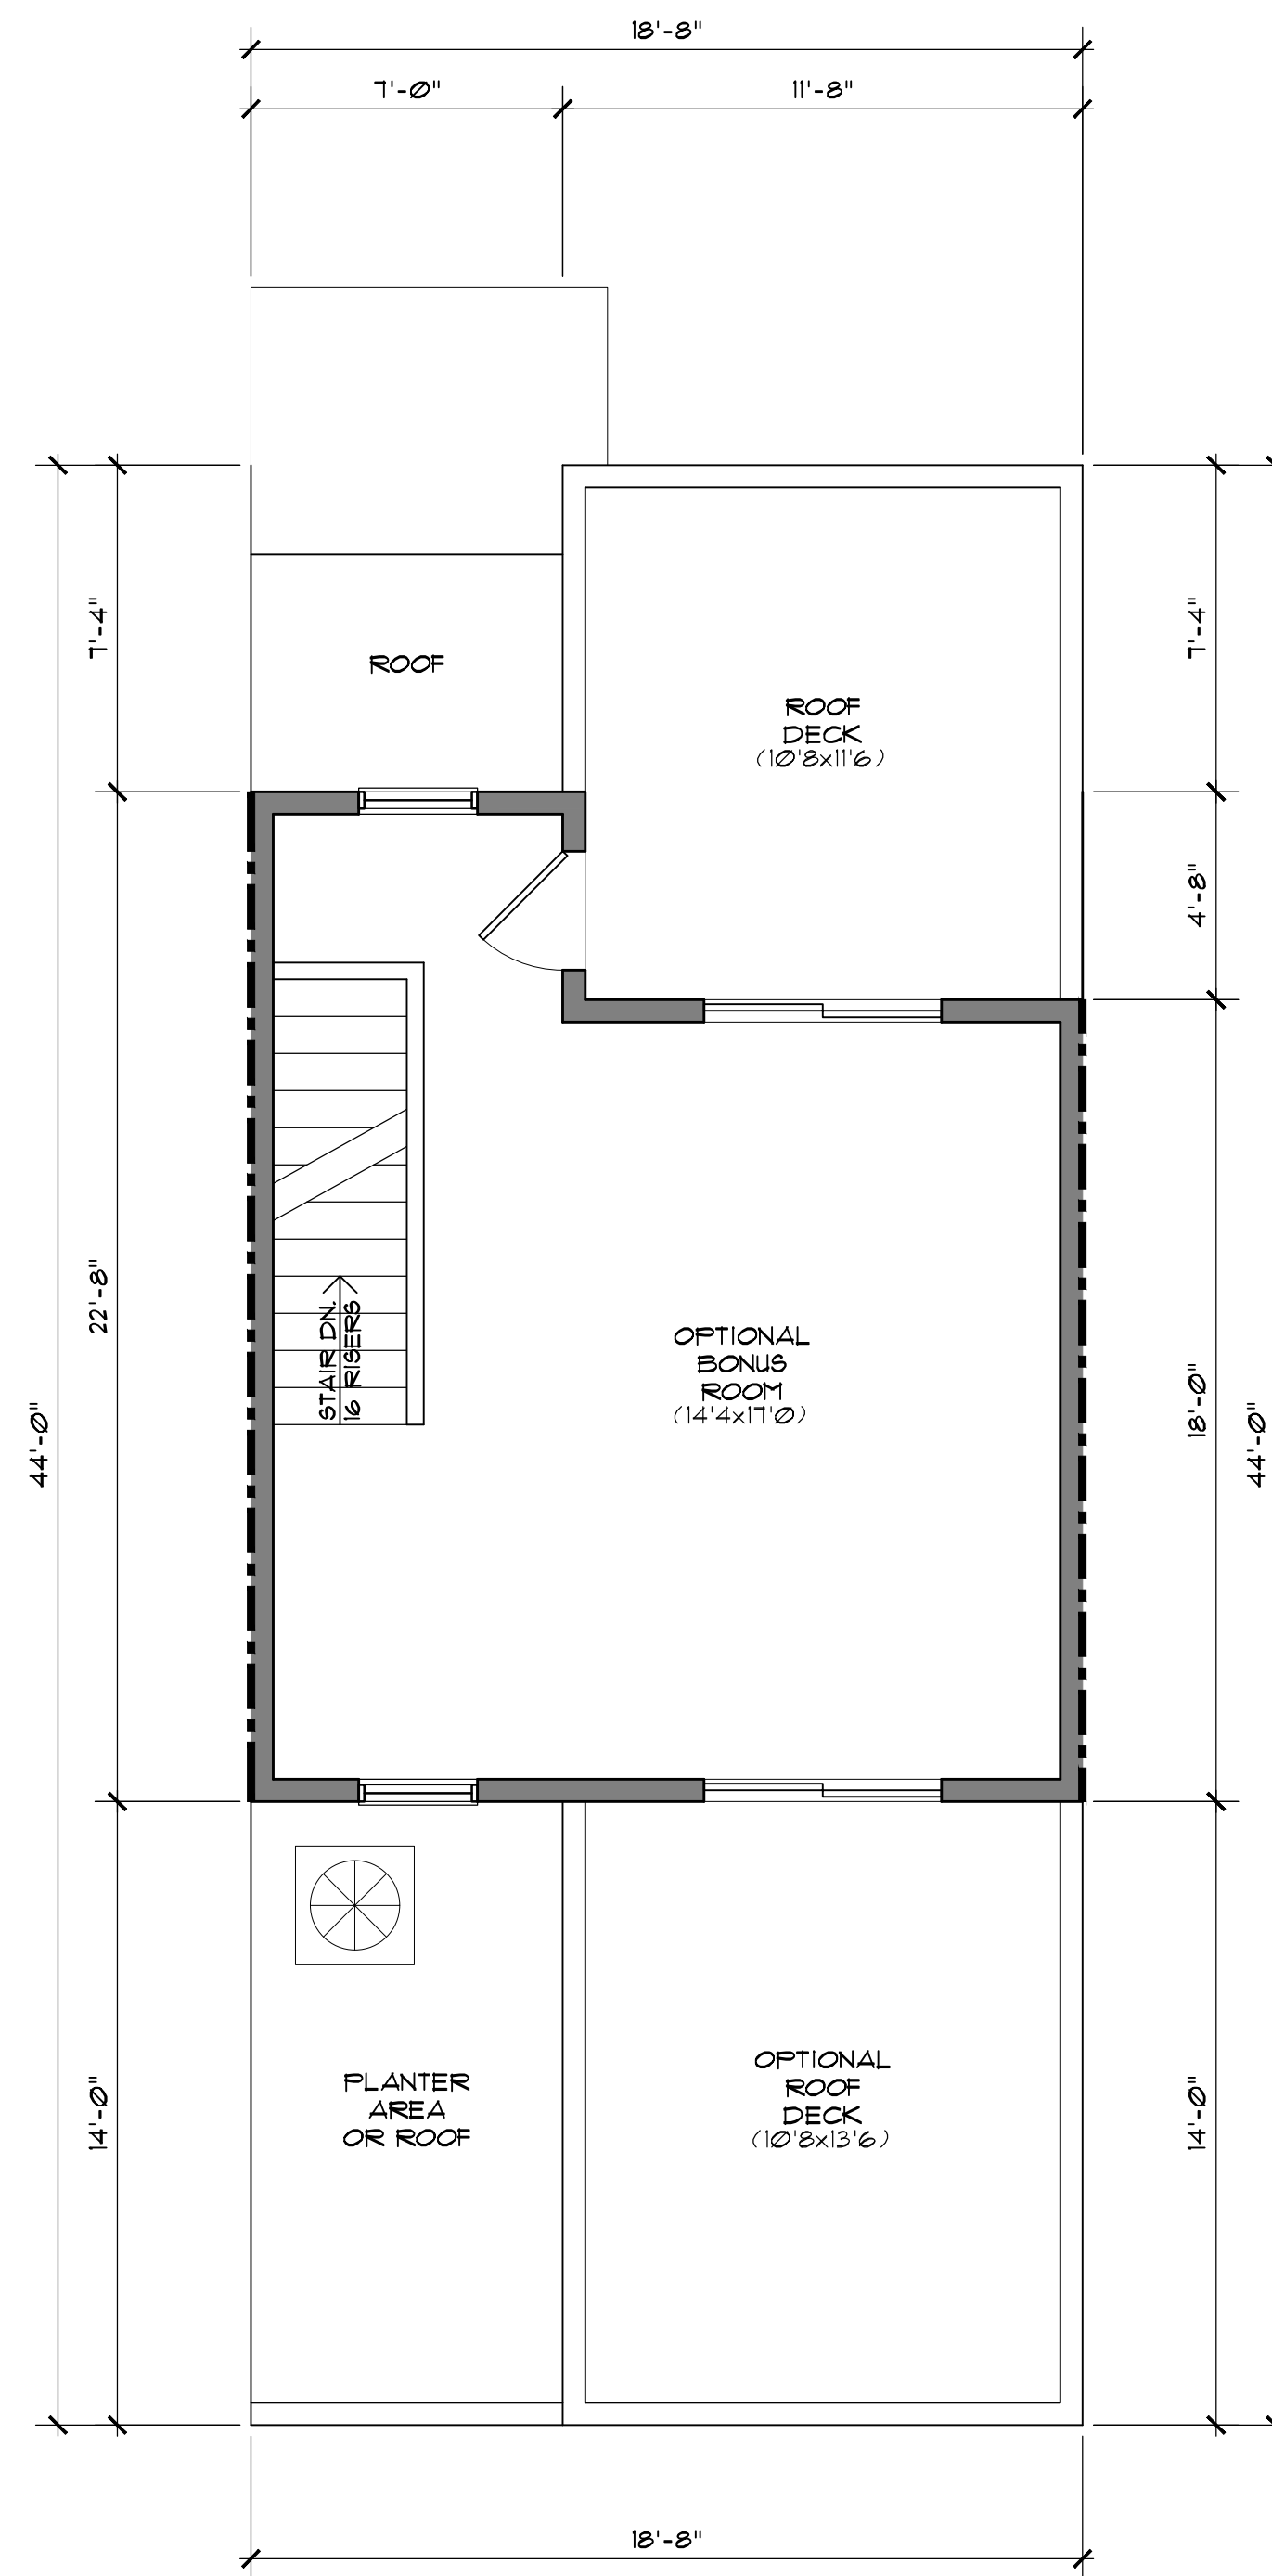


ROOF LEVEL PLAN

1/4" = 1'-0"



GRAPHIC SCALE (FEET)

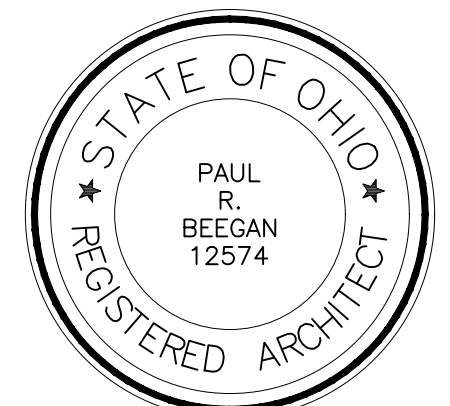

PAUL R. BEGAN, LICENSE #12574  
EXPIRATION DATE: 12.31.2023

# BEEGAN

ARCHITECTURAL DESIGN

15703 MADISON AVENUE  
LAKEWOOD, OHIO 44107  
WWW.BEEGAN-AD.COM

216.521.9000 PHONE  
216.916.4591 FAX  
PAUL@BEEGAN-AD.COM

project no. 22-040

Berges Home Performance  
2211 W. 30th Street

2211 w. 30th street  
cleveland, oh 44113

Floor Plans

# A1